

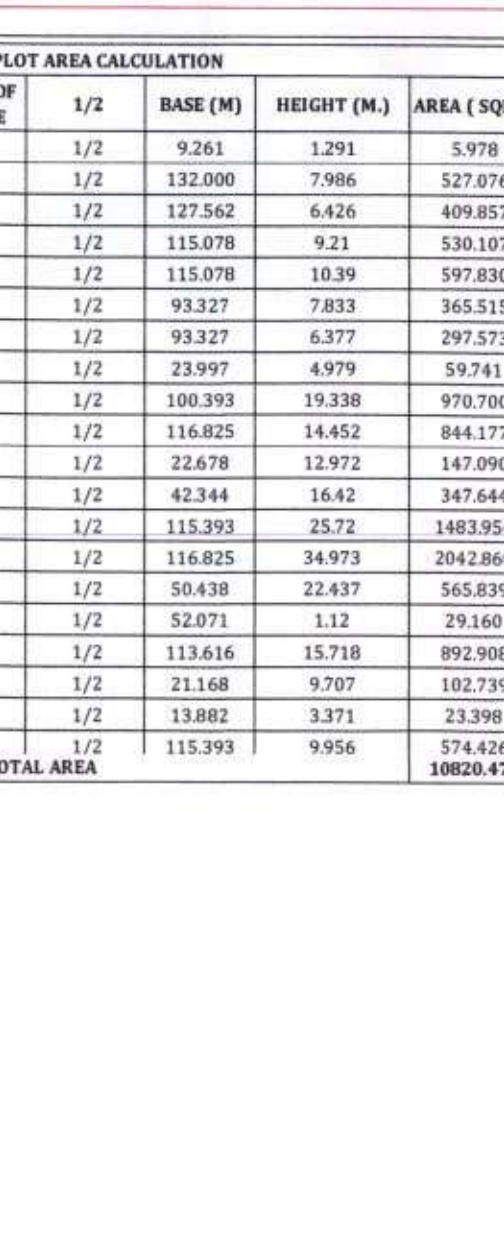








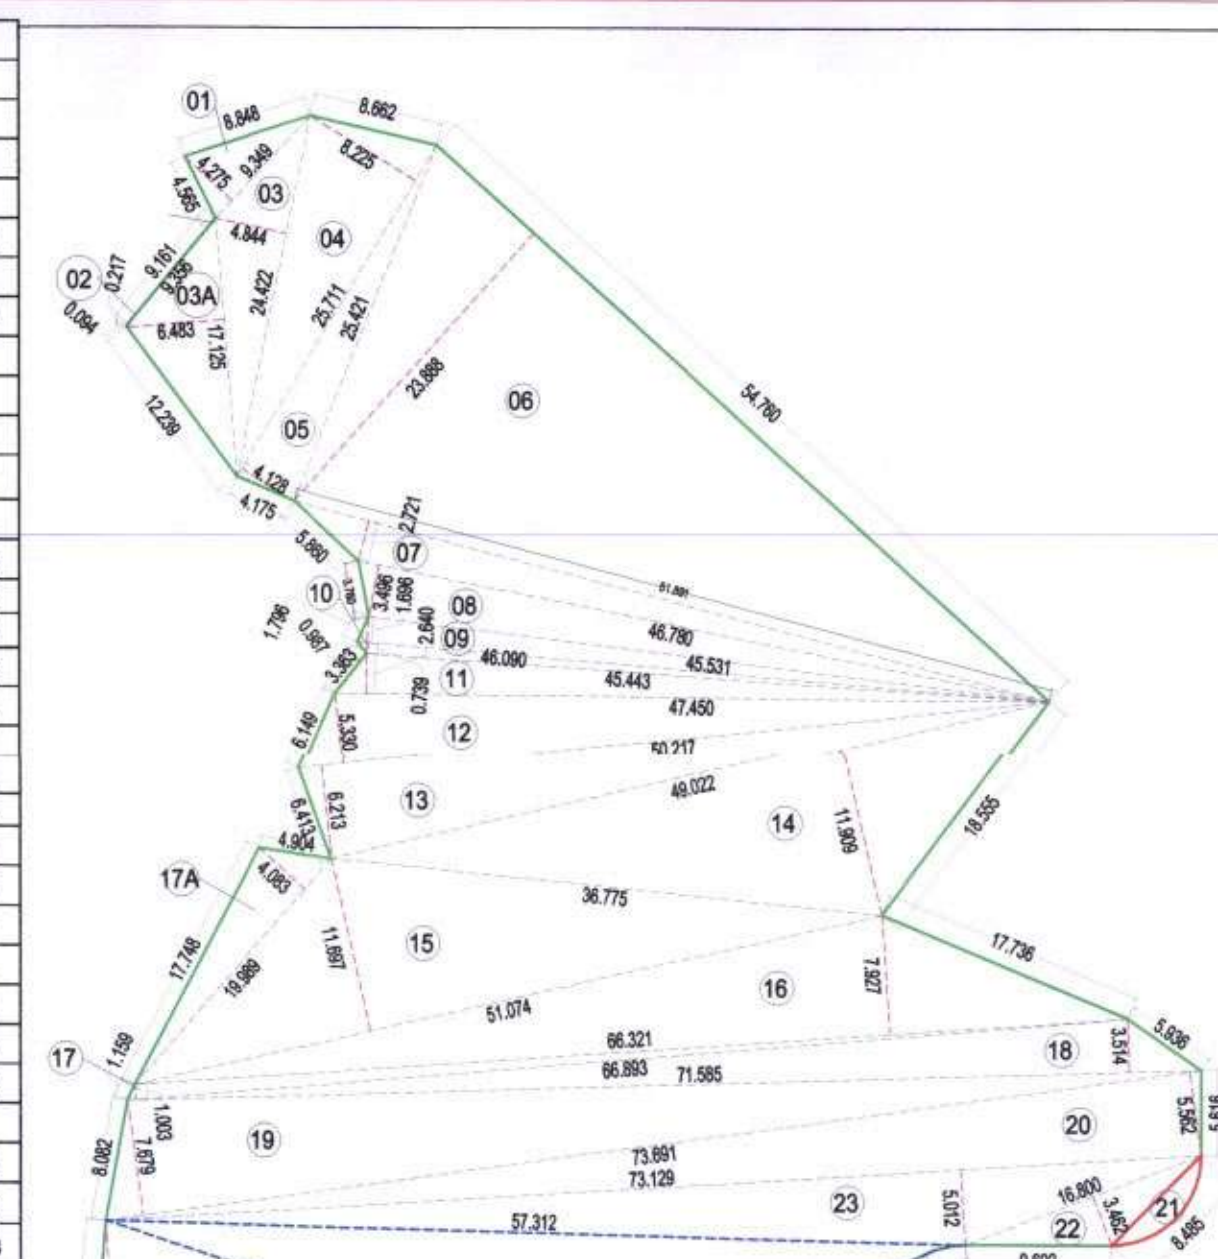


STAMP OF APPROVAL	1/6
AMENDED DEVELOPMENT PERMISSION GRANTED Subject to the conditions mentioned in this office's letter No.: CIDCON-1/ <u>Amended Policy No. 115</u> / Amended CI/2018/1404 Dated <u>21 MAR 2018</u> <i>Chowdhury</i> Associate Planner (NANL) <i>SMK</i>	

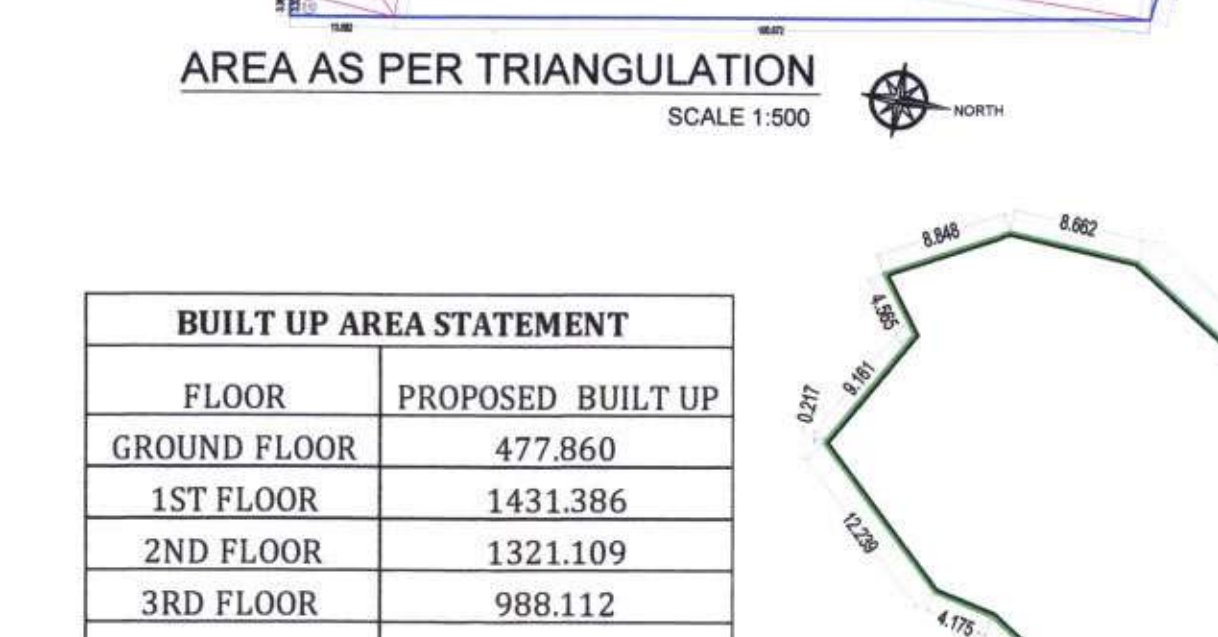


PROPOSED SITE U/R

** PARKING STATEMENT						
REQUIRED NO. OF PARKING SPACES			PROPOSED PARKING SPACES			
No. of cars	No. of scooter	No. of BUS	No. of cars	No. of scooter	No. of cycle	No. of BUS
12.5 sgmt.	2.0 sgmt.	occupant load -adjst 8 SCAM 1712 students	12.5 sgmt.	2.0 sgmt.	0.7 sgmt.	occupant load -adjst 8 SCAM 1712 students
8	8 X 10% =0.8 1 Nos.	16				
1	01					
2						
11	02	16	11	83	72	16

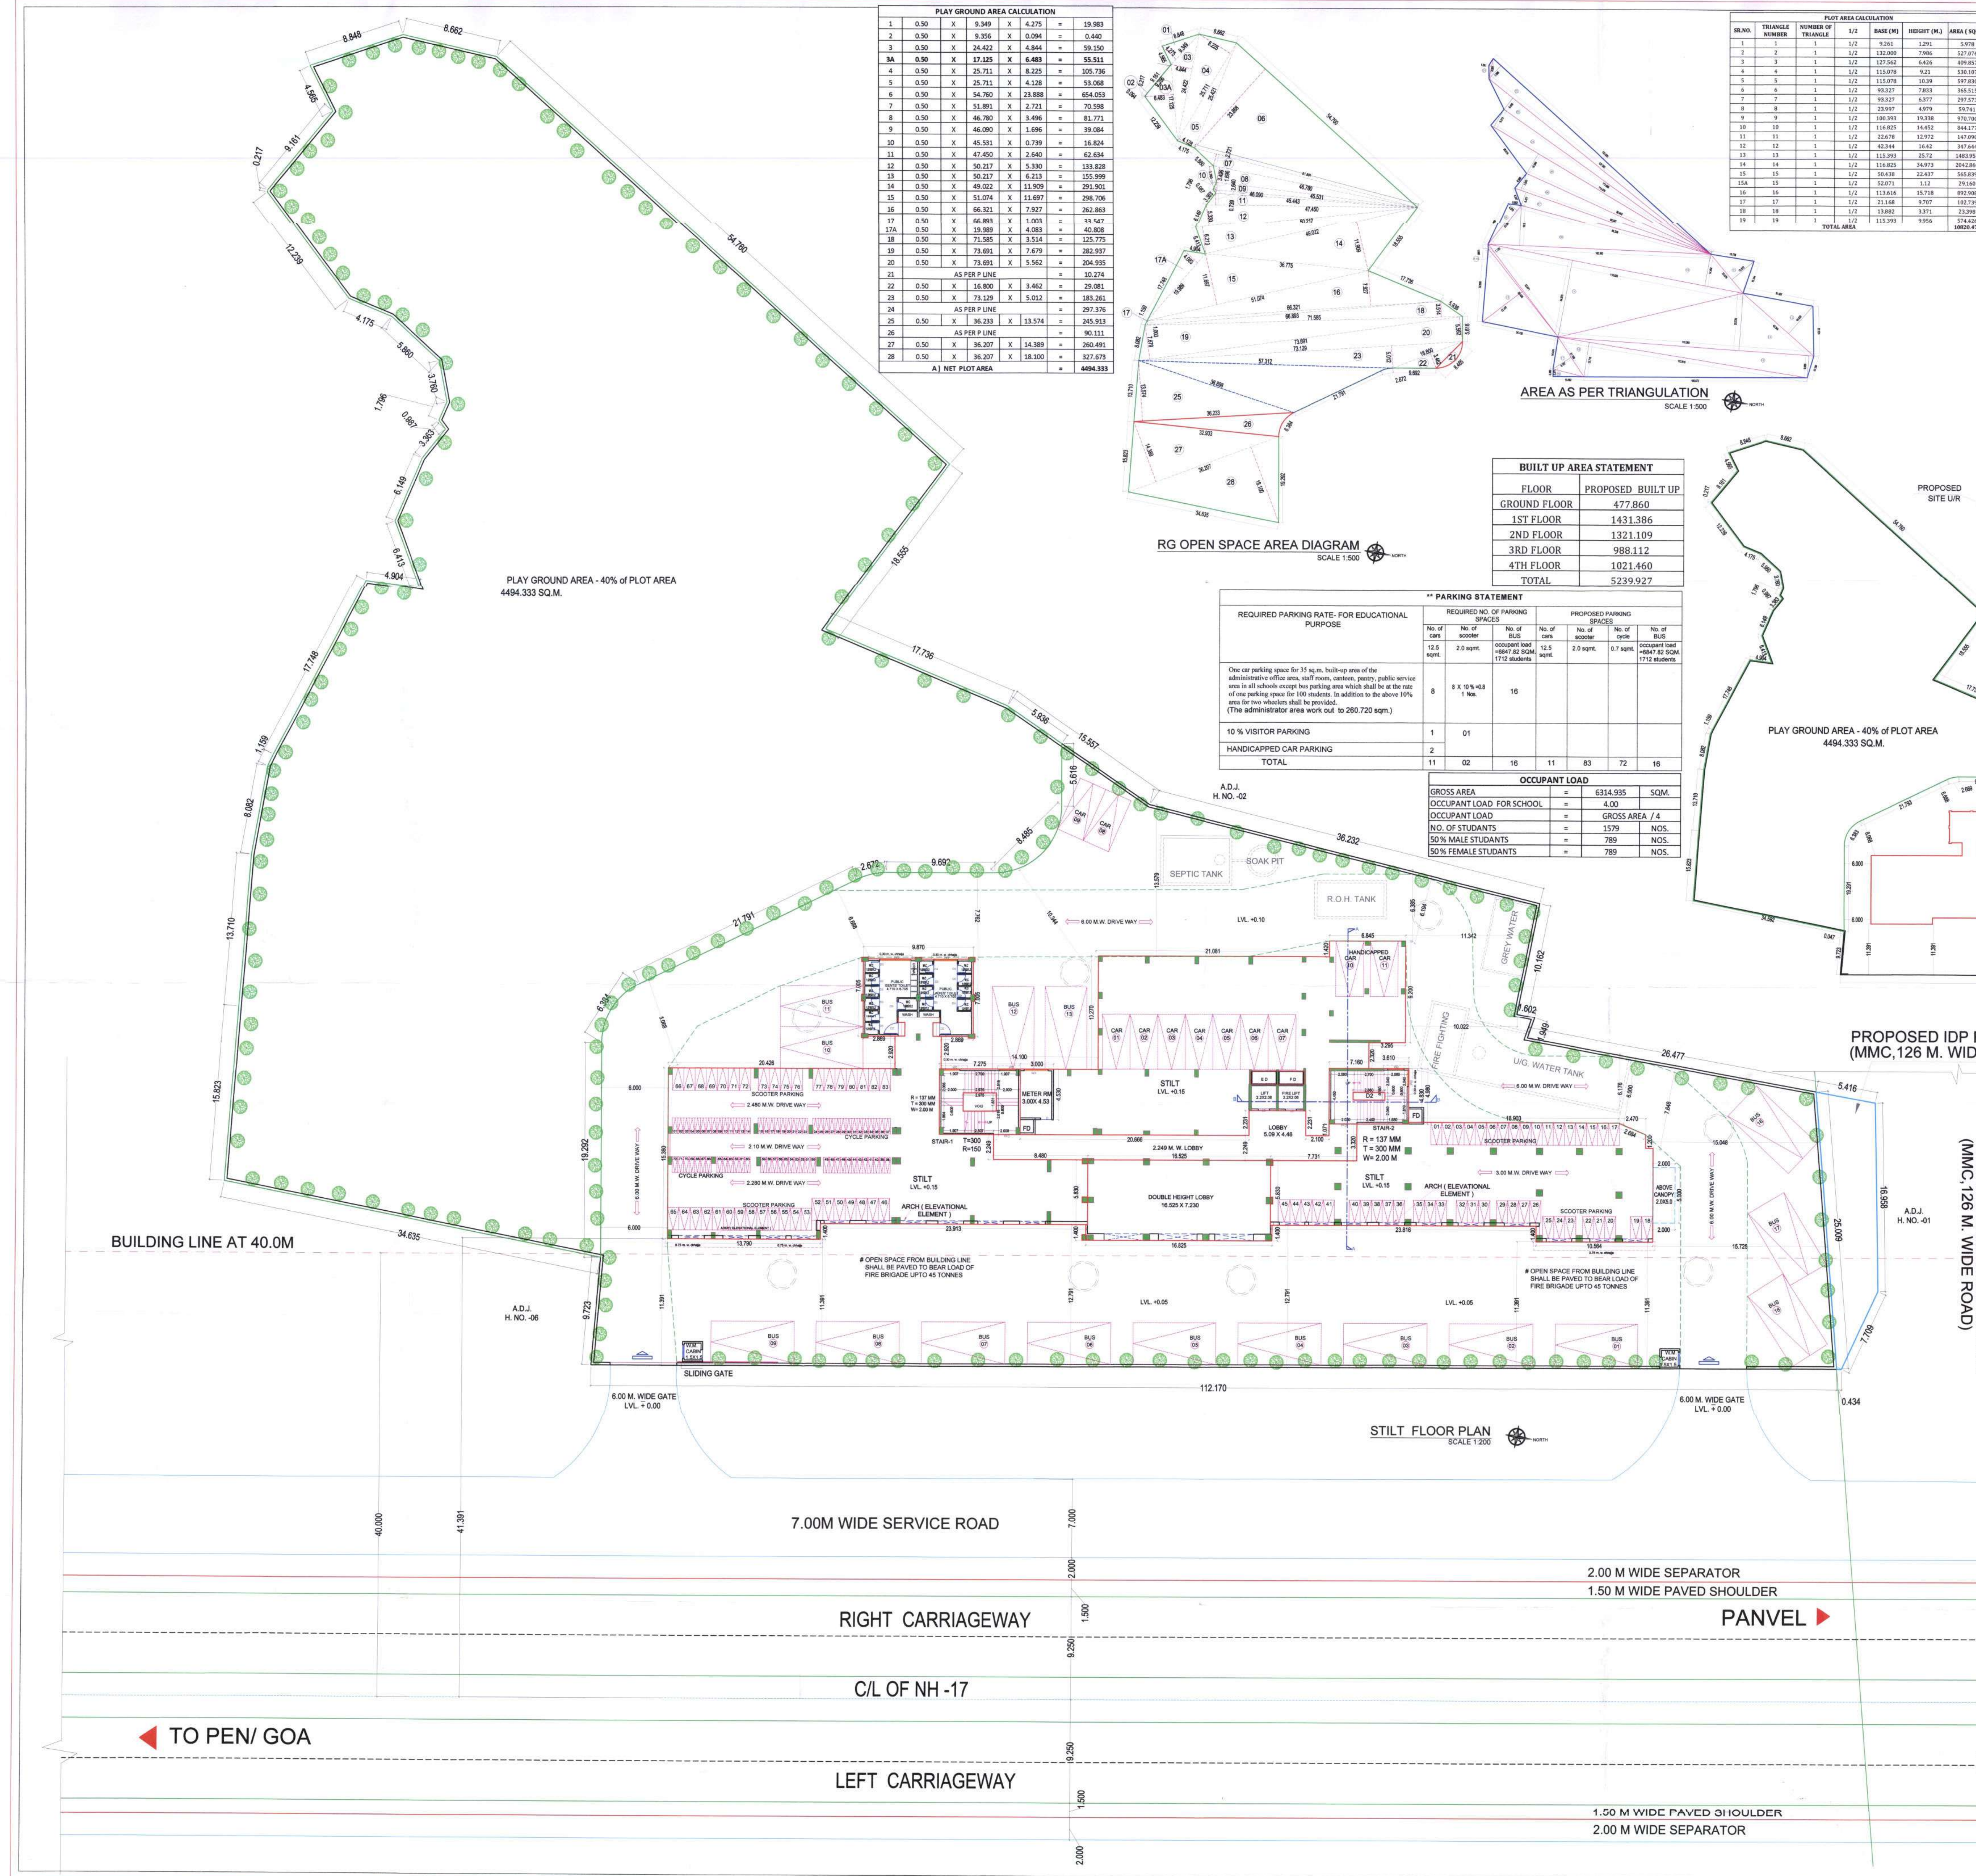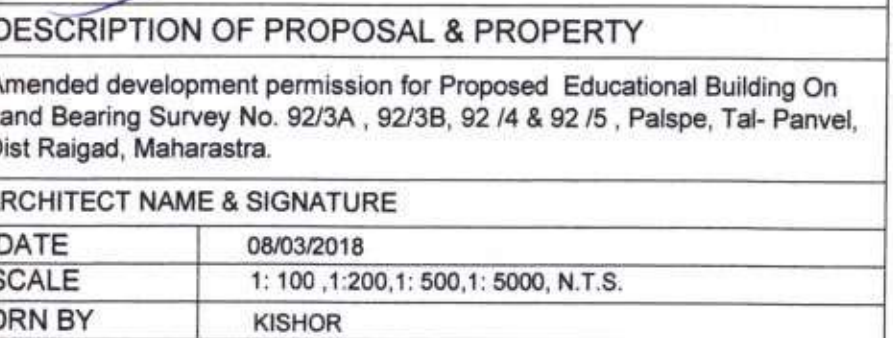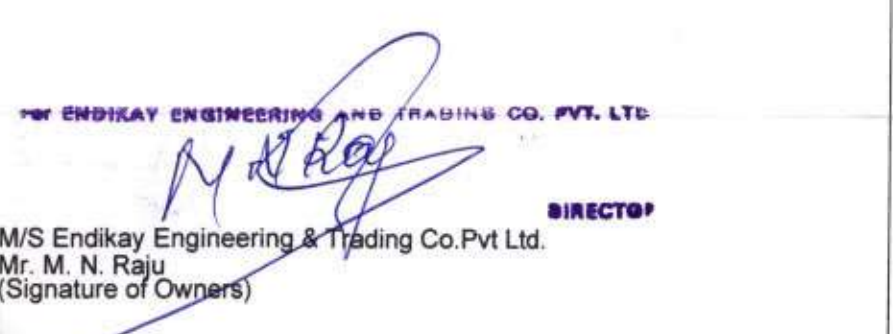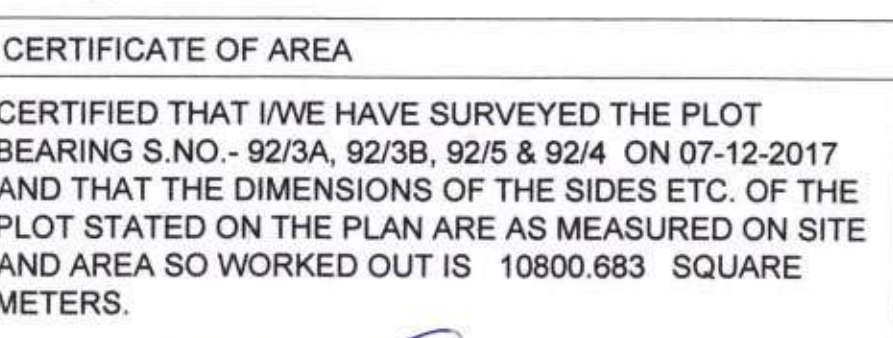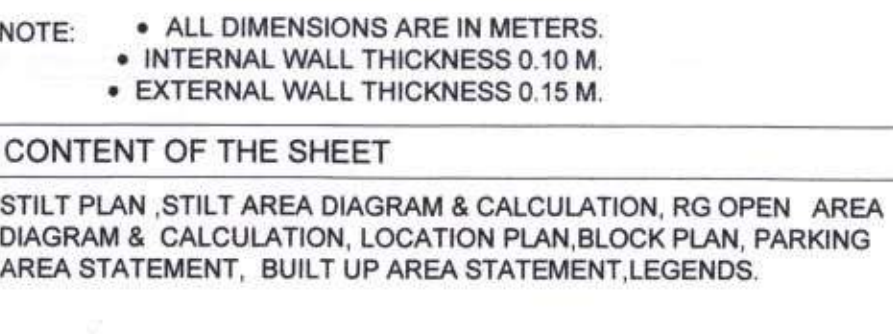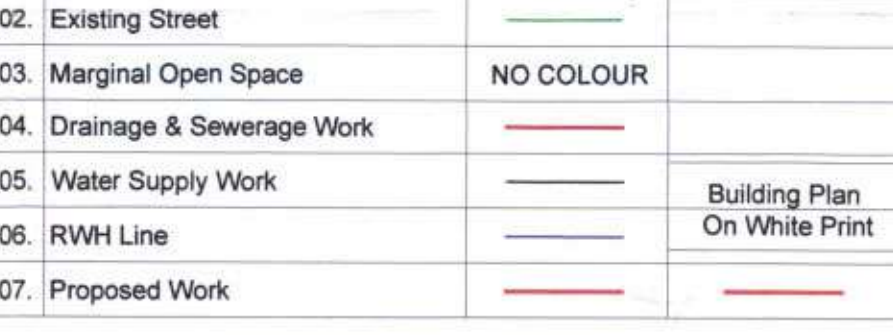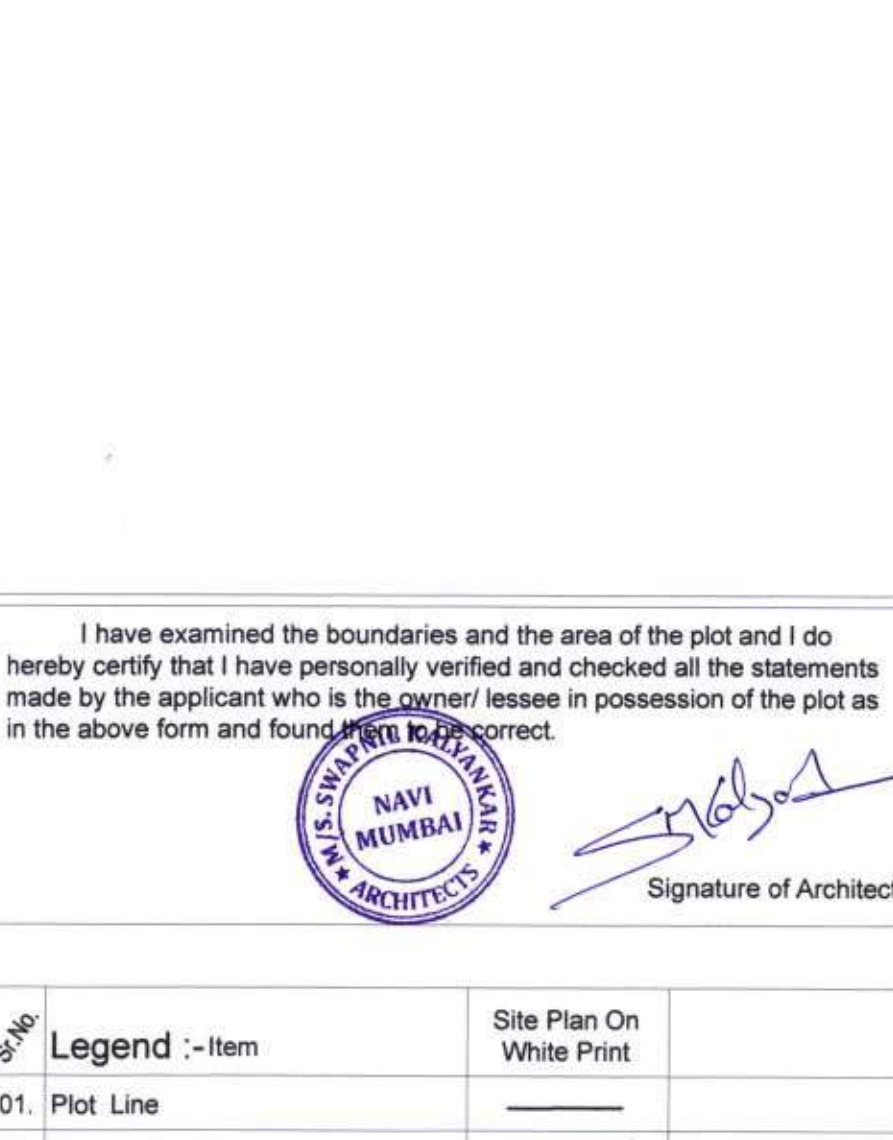[illegible]

AMENDED DEVELOPMENT PERMISSION GRANTED
Subject to the conditions mentioned
in this office's letter No.:
CIDCO/MAHARASHTRA/BR-150/Amended CC/2018/1405
Dated: 21 MAR 2018
Associate Planner (NAINA)

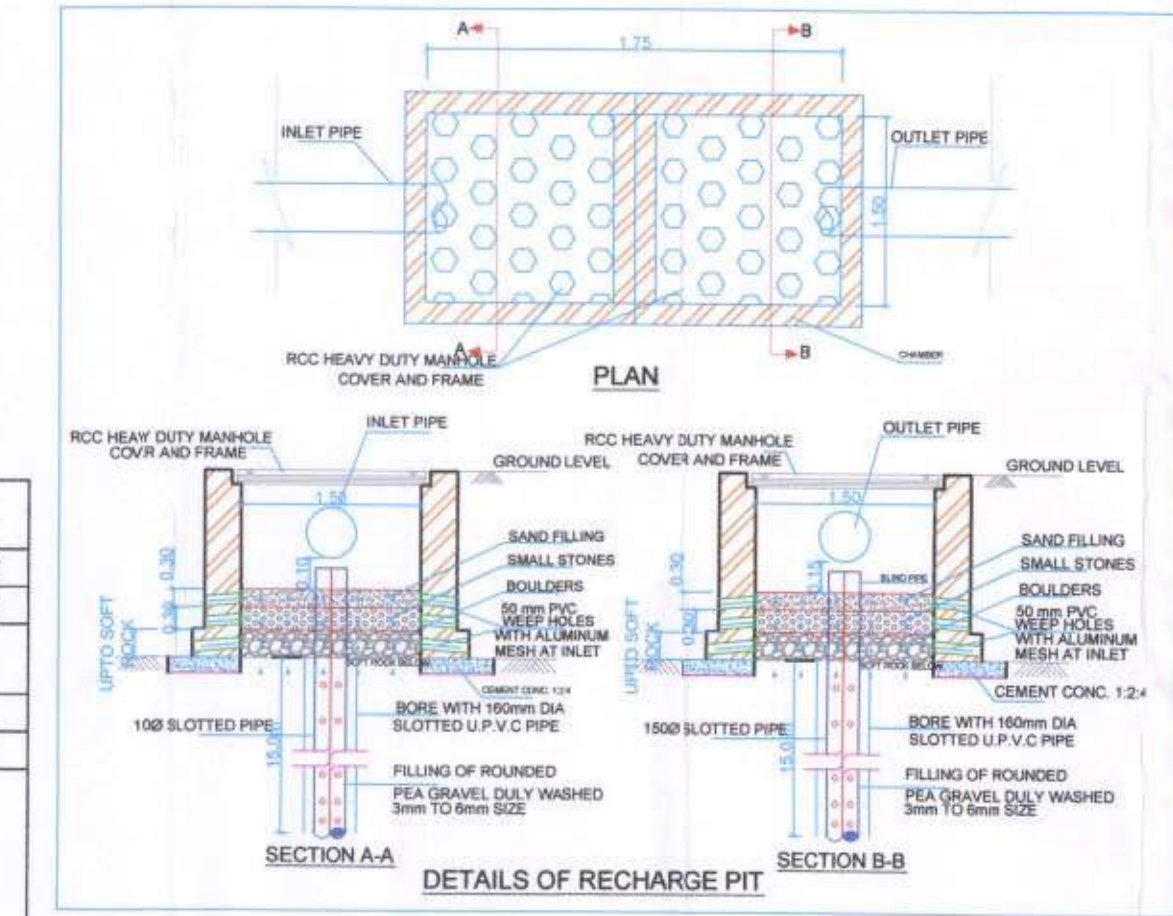

OCCUPANT LOAD		
GROSS AREA	=	6314.935 SQM.
OCCUPANT LOAD FOR SCHOOL	=	4
OCCUPANT LOAD FOR ADMINISTRATIVE AREA	=	GROSS AREA / 4
NO. OF STUDENTS	=	1579 NOS.
50 % MALE STUDENTS	=	789 NOS.
50 % FEMALE STUDENTS	=	789 NOS.
OCCUPANT LOAD (ADMINISTRATIVE AREA)		
ADMINISTRATIVE AREA	=	260.720 SQM.
OCCUPANT LOAD FOR ADMINISTRATIVE AREA	=	10
OCCUPANT LOAD	=	GROSS AREA / 10
NO. OF STAFF/PUBLIC	=	26 NOS.
50 % MALE STAFF/PUBLIC	=	13 NOS.
50 % FEMALE STAFF/PUBLIC	=	13 NOS.

SR.NO.	FIXTURES	NON - RESIDENTIAL DAY SCHOOL		REQUIRED		PROPOSED	
		BOYS	GIRLS	BOYS	GIRLS	BOYS	GIRLS
1	WATER CLOSETS	1 For 40 pupils or part thereof	1 For 25 pupils or part thereof	20	32	35	46
2	ABLUTION TAP	one in each water clostr	one in each water clostr	20	32	35	46
3	URINAL	1 per 20 pupils or part thereof	NIL	40	NIL	48	NIL
4	WASHBASINS	1 per 60 pupils or part thereof	1 per 40 pupils or part thereof	14	20	15	22
5	BATH / SHOWERS	NIL	NIL	NIL	NIL	NIL	NIL
6	DRINKING WATER FOUNTAIN OR TAPS	1 per 50 pupils or part thereof	1 per 50 pupils or part thereof	16	16	18	18
7	CLEANER'S SINK	1 per floor		4	4	4	4





NOTE:-FOR TEACHING STAFF THE SCHEDULE OF FIXTURES TO BE PROVIDED SHALL BE THE SAME AS IN CASE OF OFFICE BUILDING											
SR.NO.	FIXTURES	Public Toilets		STAFF TOILET		REQ. Public Toilets		REQ. STAFF TOILET		PROPOSED Public Toilets	
		MALE	FEMALE	MALE	FEMALE	MALE	FEMALE	MALE	FEMALE	MALE	FEMALE
	Main Office Toilets for Staff and Visitors	1 per 25	1 per 15	1 per 25	1 per 15	1	1	1	1	7	8
1	WATER CLOSETS	1 per 25	1 per 15	1 per 25	1 per 15	1	1	1	1	7	8
2	ABLUTION TAP	1 in each water closet				1	1	1	1	7	8
3	c) Urinals Add @ 3% for Add @ 2.5 %	Nil up to 6 1 for 7-20 2 for 21-45 3 for 46-70 4 for 71-100		Nil up to 6		1	NIL	1	NIL	6	NIL
4	WASHBASINS	1 per 25	1 per 25	1 per 25	1 per 25	1	1	1	1	2	2
5	drink water fountain or	1 per 100	1 per 100	1 per 100	1 per 100	1	1	1	1	1	1
6	Cleaner's Sink	1 per floor				4	4	4	4	4	4

Solar Water Heating System		
25 LTR. WATER FOR EACH TAP	20% EXTRA	TOTAL
38 X 25 = 950	950 X 20% = 190	1140

SEPTIC TANK CALCULATION		
OCCUPANT LAND GROSS AREA IN SQ. M. PER PERSON	REQUIRED SEPTIC TANK	TOTAL
6314.935 / 4 = 1712	75% OF 45 X 1579	53291.25
PROVIDED SEPTIC TANK		
6.00 X 4.0 X 3.00 = 72000		72000

WATER CAPACITY CALCULATION (U. G. TANK RESIDENTIAL UNITS)				
OCCUPANT LOAD GROSS AREA IN SQ.M. PER PERSON	REQUIRED FOR DAY SCHOOL 45 LTRS	TOTAL LITRES (RES.)	FIRE	TOTAL LITRES (RES.)
6314.935 / 4 = 1712	45 X 1579	71,055.00	50000	121055
TOTAL	0			121055
U.G. WATER TANK SIZE-15.00 X 5.00 X 3.00 CAPACITY-2,25,000 LTRS				
TOTAL PROVIDED WATER CAPACITY - 2,25,000 LTRS				
PROPOSED O.H. WATER TANK				
TANK-A	SIZE- 6.975 X 5.80 X 1.20	CAPACITY-38,546 LTRS		
TANK-B	SIZE- 6.860 X 4.680 X 1.20	CAPACITY-38,525 LTRS		
TOTAL CAPACITY - 87,071 LTRS				
INCLUSIVE OF 12,500 X 2 LTRS. FOR FIRE FIGHTING				

GREY WATER CAPACITY CALCULATION		
OCCUPANT LOAD GROSS AREA IN SQ.M. PER PERSON	REQUIRED FOR DAY SCHOOL 45 LTRS	TOTAL LITRES (85% TOTAL LITRES)
6314.935 / 4 = 1712	45 X 1579	71055
TOTAL		65,484
GREY WATER TANK		
SIZE = 6.30 X 3.50 X 3.00		66150
TOTAL PROVIDED GREY WATER CAPACITY = 66150 LTRS		

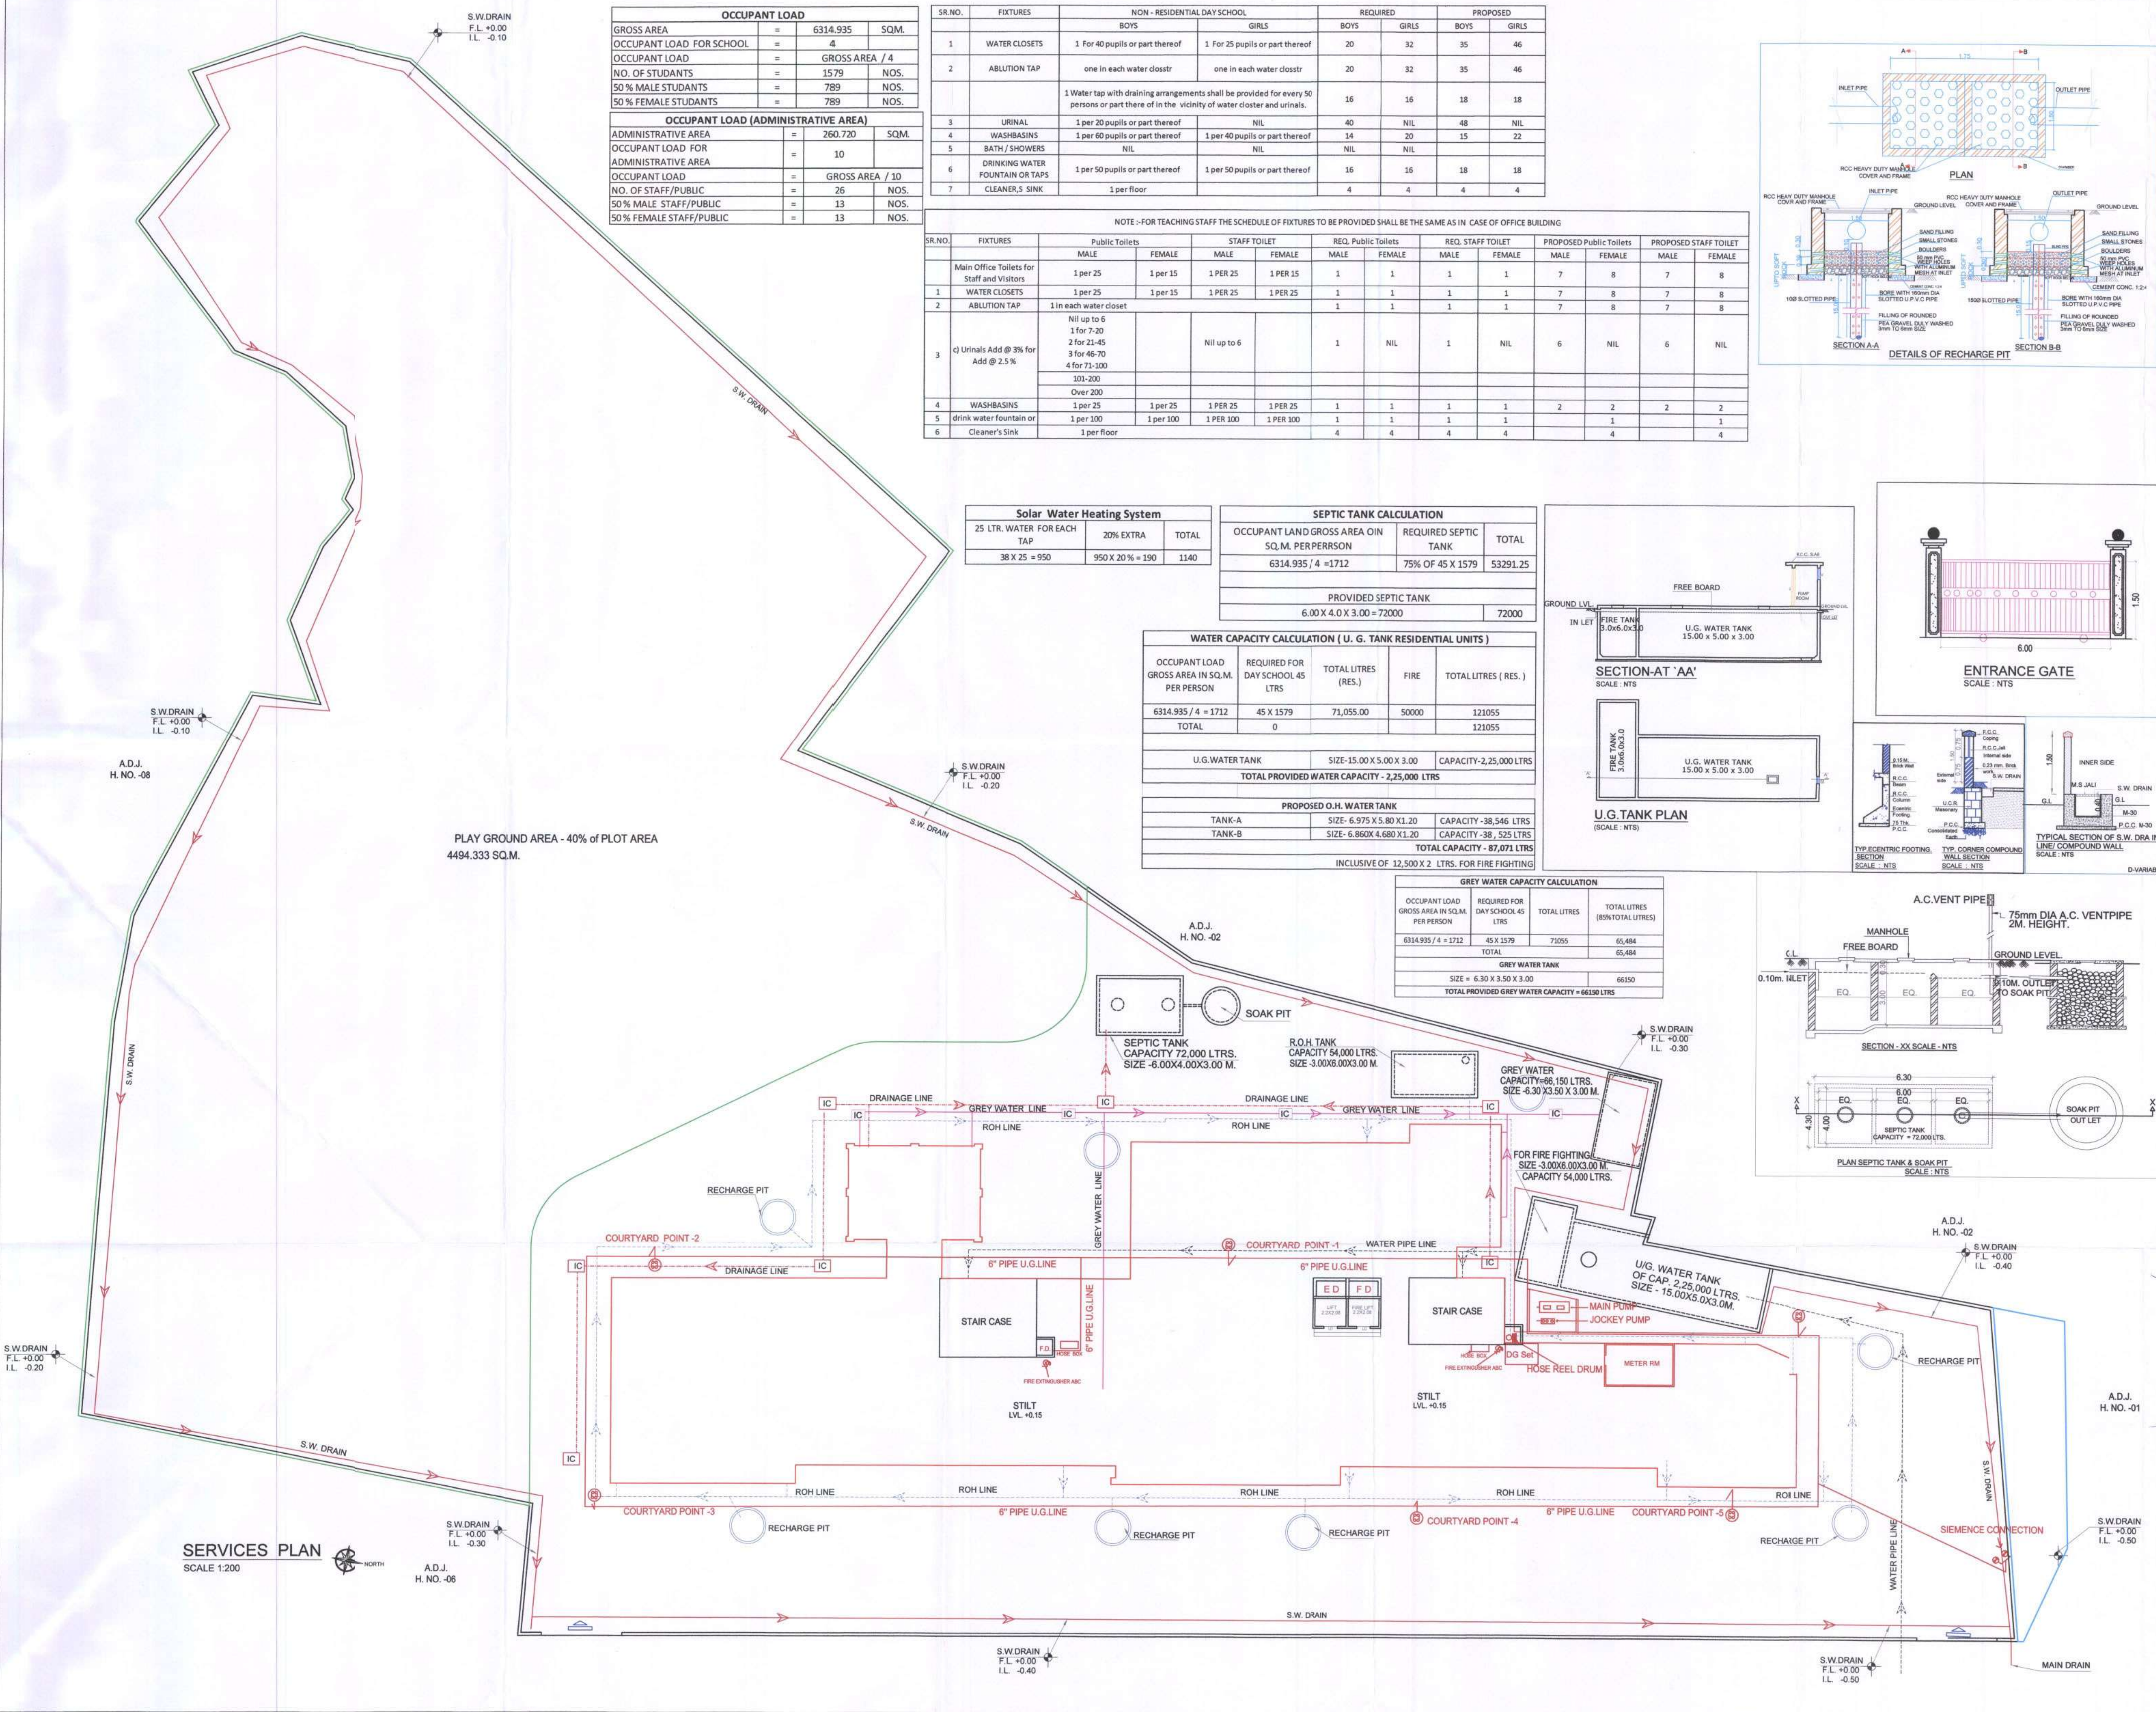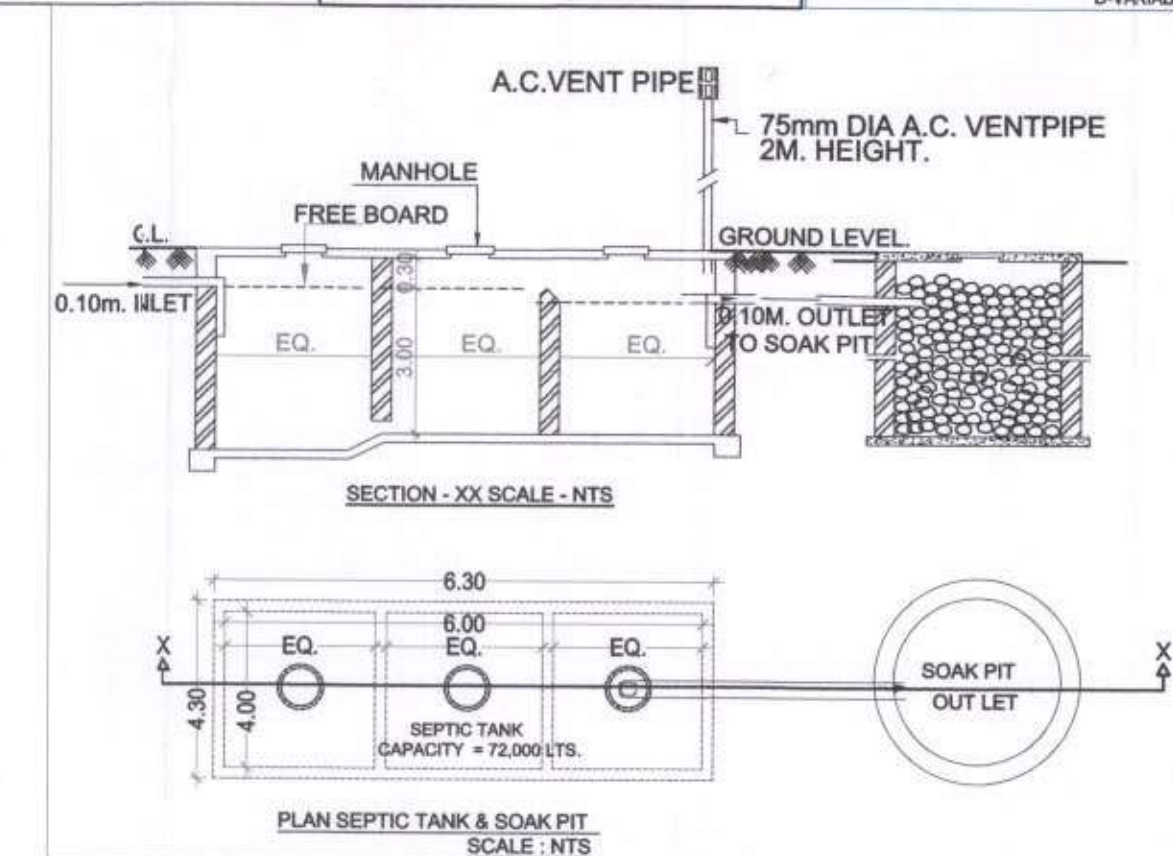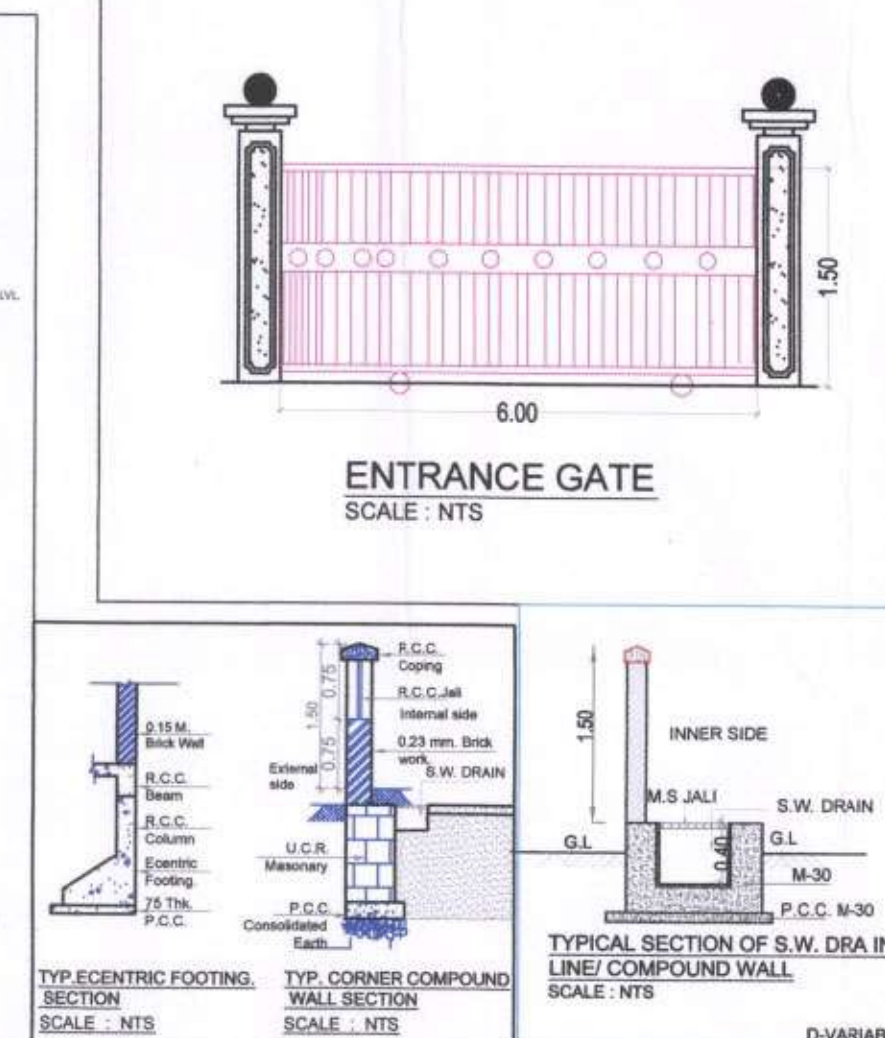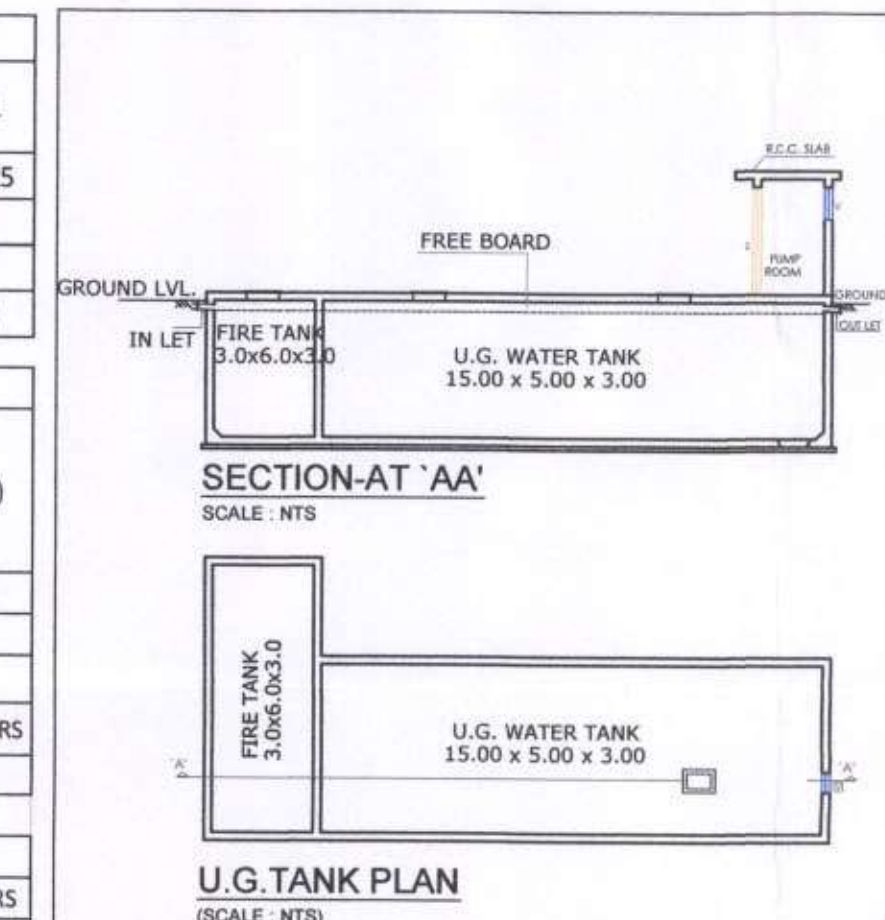

Legend :-

S.No	Site Plan On White Print	Building Plan On White Print
01. Plot Line	---	---
02. Existing Street	---	---
03. Marginal Open Space	---	---
04. Drainage & Sewerage Work	---	---
05. Water Supply Work	---	---
06. RWH Line	---	---
07. Proposed Work	---	---
08. GREY WATER LINE	---	---

NOTE: • ALL DIMENSIONS ARE IN METERS.
• INTERNAL WALL THICKNESS 0.10 M.
• EXTERNAL WALL THICKNESS 0.15 M.

CONTENT OF THE SHEET
SERVICES PLAN, WATER TANK PLAN, WATER TANK SECTION & CALCULATION, SEPTIC TANK PLAN & SECTION, COMPOUND WALL SECTION, ENTRANCE GATE.

CERTIFICATE OF AREA

NAME OF THE OWNERS & SIGNATURE


FOR MNR EDUCATIONAL TRUST
Managing Trustee
MNR EDUCATIONAL TRUST
Mr. M. N. Raju
(Signature of Managing Trustee)

M/S Endikay Engineering & Trading Co. Pvt. Ltd.
Mr. M. N. F.
(Signature of Owner)

DESCRIPTION OF PROPOSAL & PROPERTY
Amended development permission for Proposed Educational Building On Land Bearing Survey No. 92/3A, 92/3B, 92/4 & 92/5, Palspe, Tal- Parvel, Dist Raigad, Maharashtra.


ARCHITECT NAME & SIGNATURE
DATE: 03/03/2018
SCALE: 1:100, 1:200, 1:500, 1:5000, N.T.S.
DRN BY: IISHOR
CHKD BY: SWAPNIL KALYANKAR

AMENDED DEVELOPMENT PERMISSION GRANTED
Subject to the conditions mentioned
in this office's letter No.:-
CIPCO/NAINA/Board/Relapse/21-17/Amended/02/2018/1008-
Dated 21 MAR 2018
Gyanendra Kishor
Associate Planner (NAINA)

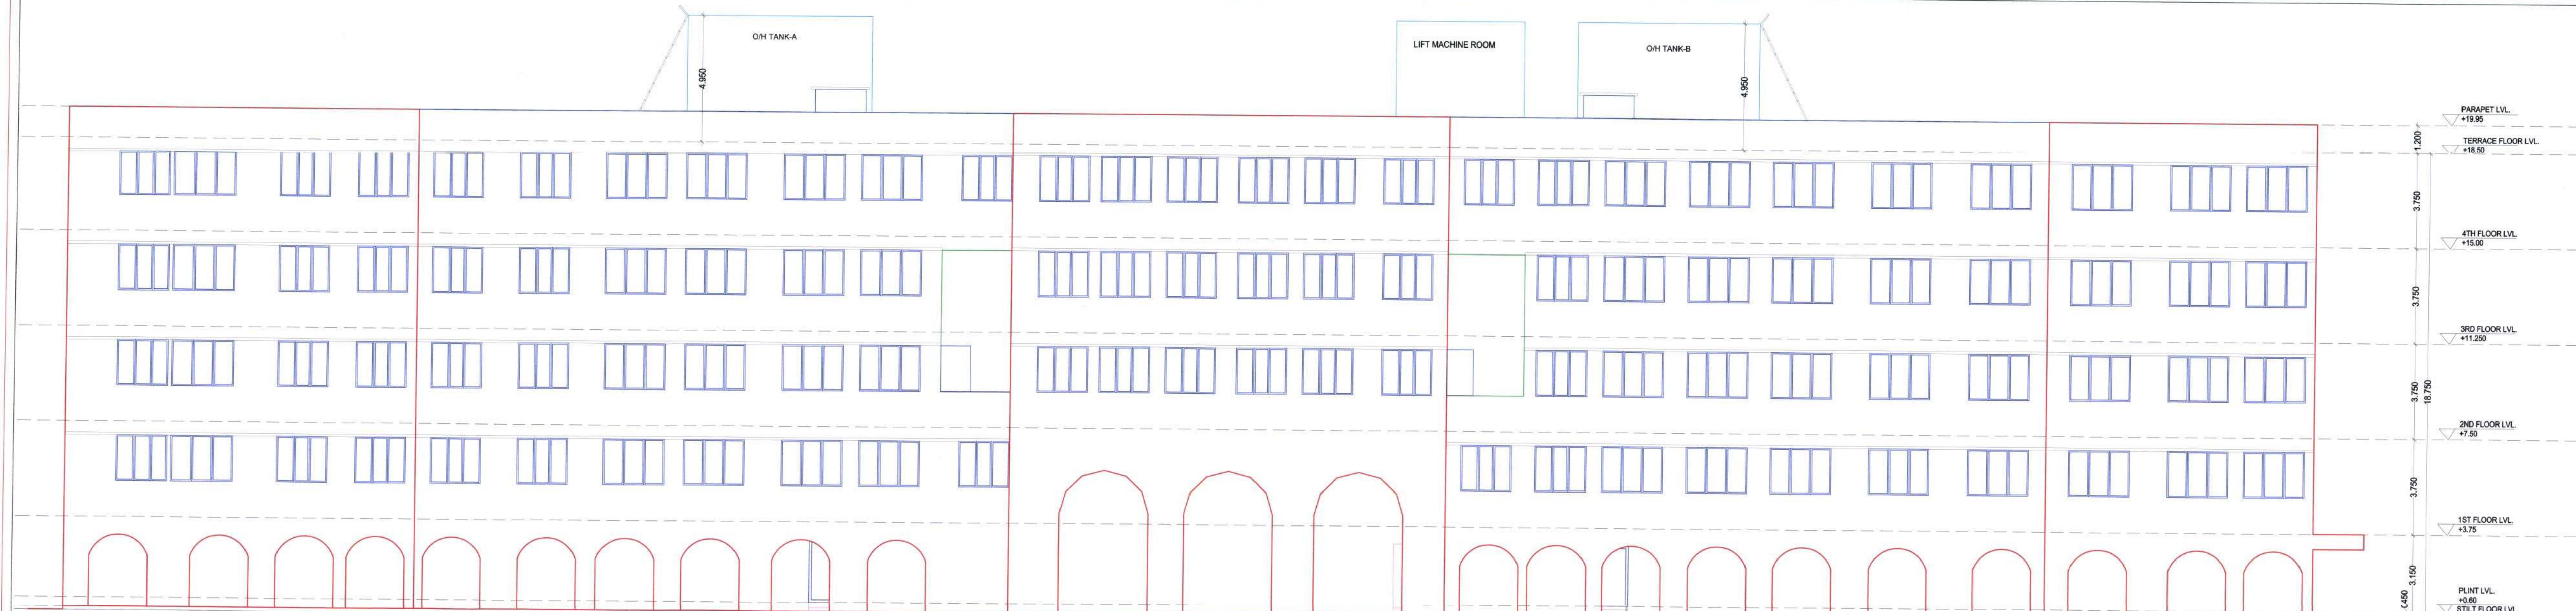


FRONT ELEVATION

SCALE 1:100

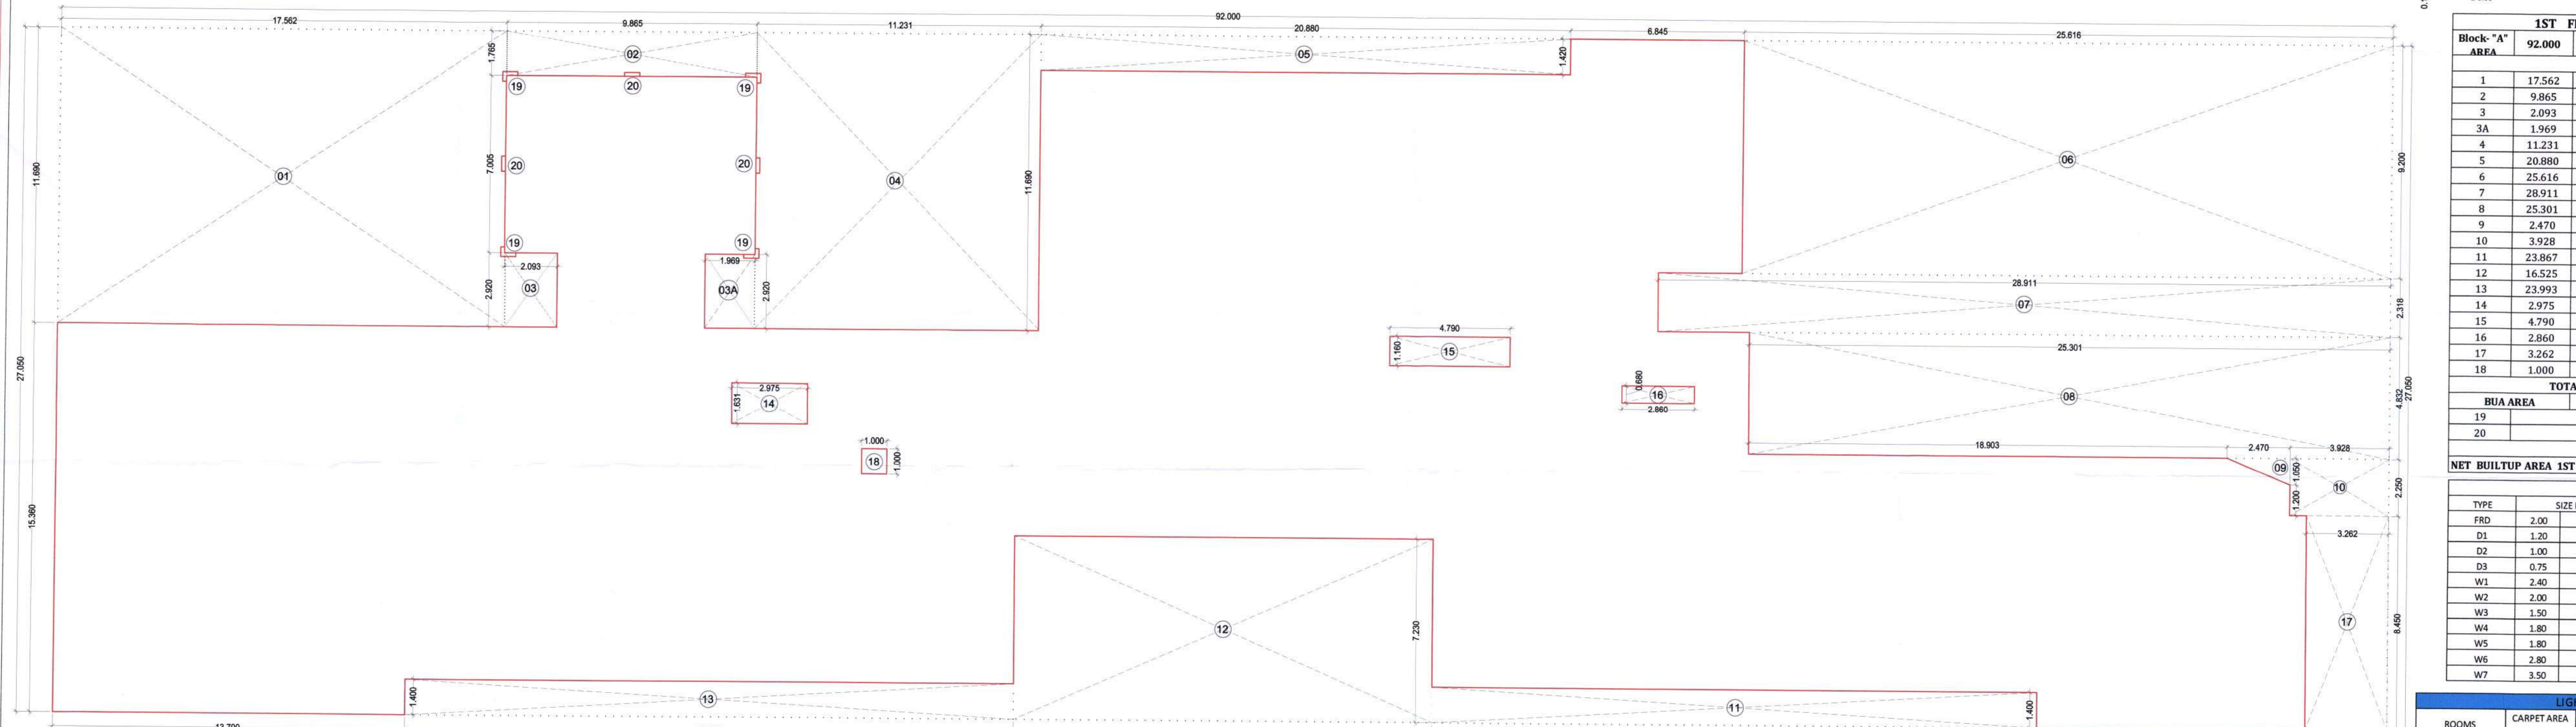

FIRST FLOOR AREA DIAGRAM

SCALE 1:100

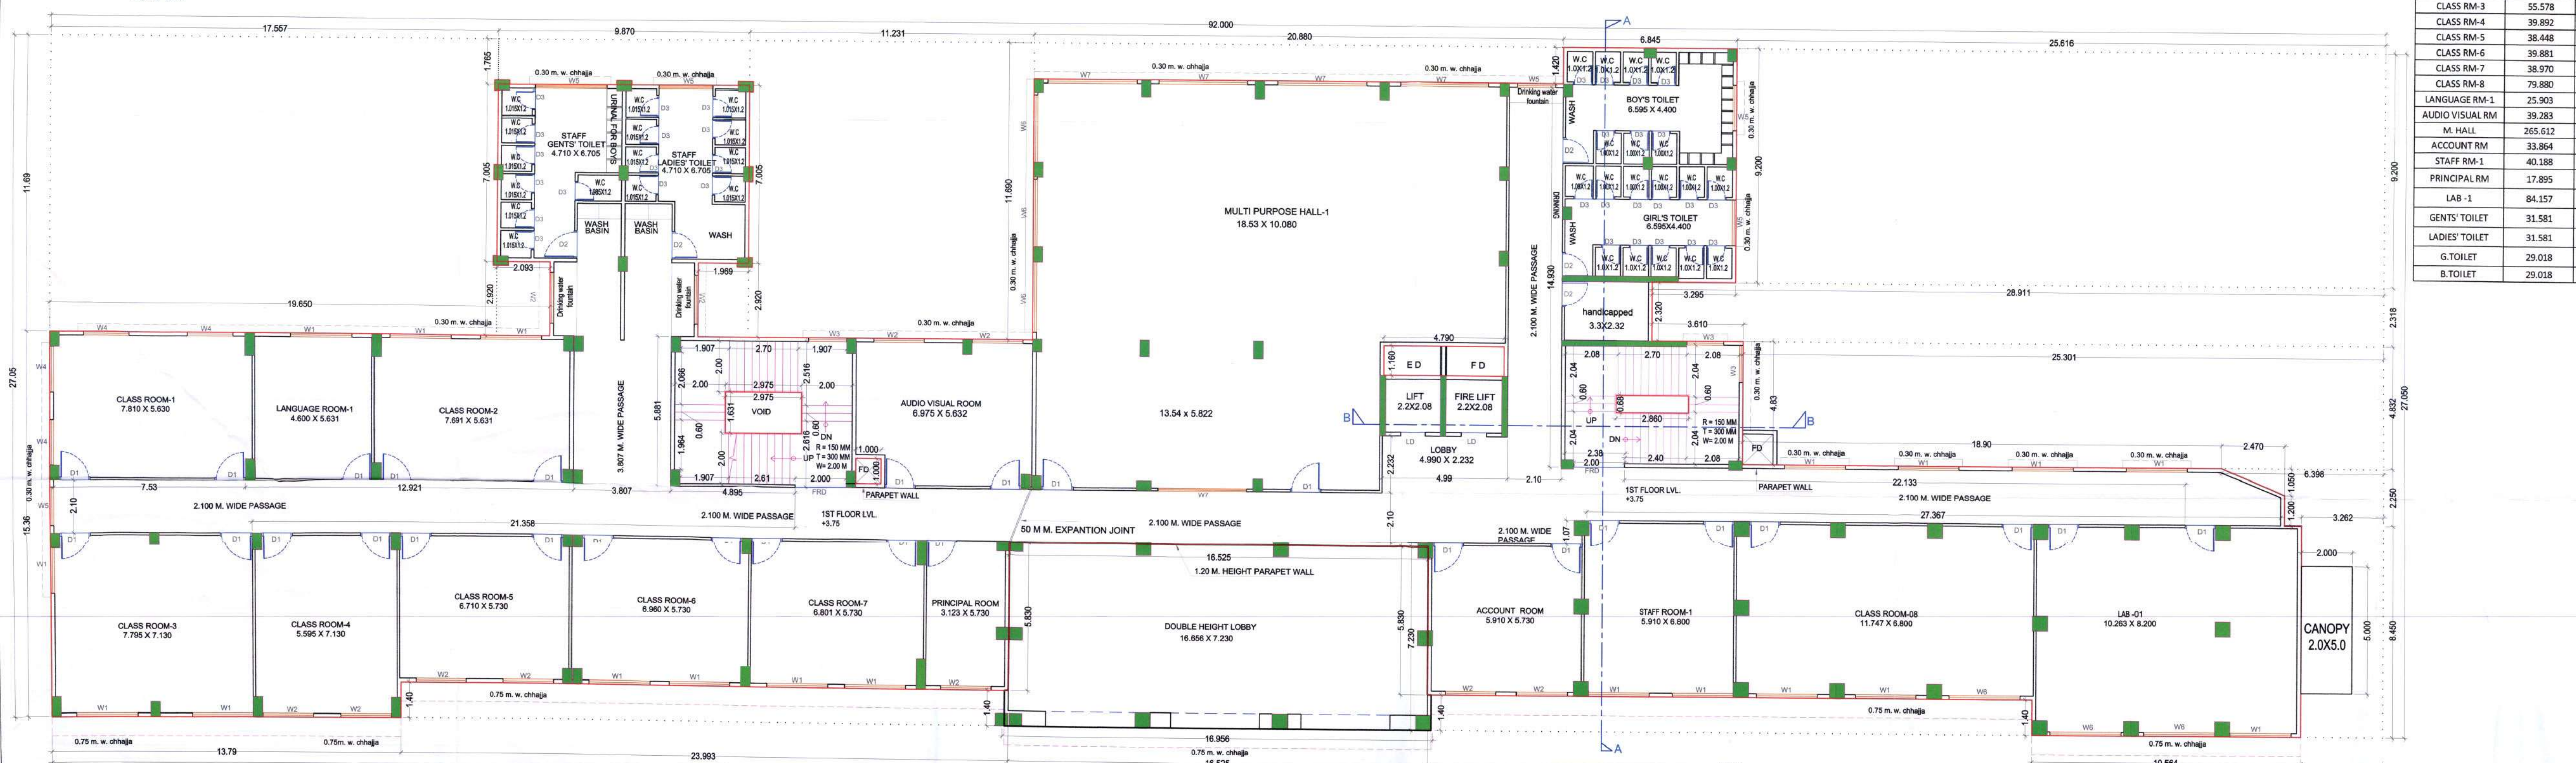

FIRST FLOOR PLAN

SCALE 1:100

1ST FLOOR BUILT UP AREA CALCULATION

Block- "A" AREA	92.000	x	27.050	x	1	=	2488.600
DEDUCTION							
1	17.562	x	11.690	x	1	=	205.300
2	9.865	x	1.765	x	1	=	17.412
3	2.093	x	2.920	x	1	=	6.112
3A	1.969	x	2.920	x	1	=	5.749
4	11.231	x	11.690	x	1	=	131.290
5	20.880	x	1.420	x	1	=	29.650
6	25.616	x	9.200	x	1	=	235.667
7	28.911	x	2.318	x	1	=	67.016
8	25.301	x	4.832	x	1	=	122.254
9	2.470	x	1.050	x	0.50	=	1.297
10	3.928	x	2.250	x	1	=	8.838
11	23.867	x	1.400	x	1	=	33.414
12	16.525	x	7.230	x	1	=	119.476
13	23.993	x	1.400	x	1	=	33.590
14	2.975	x	1.631	x	1	=	4.852
15	4.790	x	1.160	x	1	=	5.556
16	2.860	x	0.680	x	1	=	1.945
17	3.262	x	8.450	x	1	=	27.564
18	1.000	x	1.000	x	1	=	1.000
TOTAL DEDUCTIONS							1057.982
BUA AREA	= 2488.600 - 1057.982						= 1430.618
19	AS PER P LINE						0.498
20	AS PER P LINE						0.270
TOTAL							0.768
NET BUILTUP AREA 1ST FLOOR							1430.618 + 0.768 = 1431.386

SCHEDULE OF DOORS & WINDOWS					
TYPE	SIZE IN MM	AREA IN SQM	DISCREPTION	SILL LVL	
FRD	2.00 x 2.1	4.2	DOOR		
D1	1.20 x 2.1	2.52	T.W. PANEL DOOR		
D2	1.00 x 2.1	2.1	T.W. PANEL DOOR		
D3	0.75 x 2.1	1.575	T.W. PANEL DOOR		
W1	2.40 x 1.8	4.32	AL SLIDING WINDOW	1.35	
W2	2.00 x 1.8	3.6	AL SLIDING WINDOW	1.35	
W3	1.50 x 1.8	2.7	AL SLIDING WINDOW	1.35	
W4	1.80 x 1.8	3.24	AL SLIDING WINDOW	1.35	
W5	1.80 x 1.2	2.16	AL SLIDING WINDOW	1.35	
W6	2.80 x 1.8	5.04	AL SLIDING WINDOW	1.35	
W7	3.50 x 1.8	6.30	AL SLIDING WINDOW	1.35	

LIGHT & VENTILATION STATEMENT					
ROOMS	CARPET AREA IN SQ.M.	AREA REQD. IN SQM. (LVS OF C.A.)	TYPE	ARE. APPRO. IN SQM.	SILL LVL.
CLASS RM-1	43.970	7.328	4X (W4)	12.960	1.35
CLASS RM-2	43.308	7.218	2X (W1)	8.640	1.35
CLASS RM-3	55.578	9.263	3X (W1)	12.960	1.35
CLASS RM-4	39.892	6.649	2X (W2)	7.200	1.35
CLASS RM-5	38.448	6.408	2X (W2)	7.200	1.35
CLASS RM-6	39.881	6.647	2X (W1)	8.640	1.35
CLASS RM-7	38.970	6.495	2X (W1)	8.640	1.35
CLASS RM-8	79.880	13.313	2X (W1) + W5	13.680	1.35
LANGUAGE RM-1	25.903	4.317	W1	4.320	1.35
AUDIO VISUAL RM	39.283	6.547	2X (W2)	7.200	1.35
M. HALL	265.612	44.269	3X (W5) + 5X (W7)	46.620	1.35
ACCOUNT RM	33.864	5.644	2X (W2)	7.200	1.35
STAFF RM-1	40.188	6.698	2X (W1)	8.640	1.35
PRINCIPAL RM	17.895	2.982	W2	3.600	1.35
LAB-1	84.157	14.026	W1 + 2X (W6)	14.400	1.35
GENTS TOILET	31.581	5.263	W5	2.160	1.35
LADIES TOILET	31.581	5.263	W5	2.160	1.35
G. TOILET	29.018	4.836	W5	2.160	1.35
B. TOILET	29.018	4.836	W5	2.160	1.35

NOTE: • ALL DIMENSIONS ARE IN METERS.
• INTERNAL WALL THICKNESS 0.10 M.
• EXTERNAL WALL THICKNESS 0.15 M.

CONTENT OF THE SHEET

FIRST FLOOR PLAN, FIRST FLOOR AREA DIAGRAM &
CALCULATION FRONT ELEVATION, LIGHT & VENTILATION
STATEMENT, SCHEDULE OF DOOR & WINDOWS

(Signature of Architect.)
AR SWAPNIL KALYANKAR
REGD. NO. CA 2010 47681

NAME OF THE OWNERS & SIGNATURE

FOR MNR EDUCATIONAL TRUST
MNR EDUCATIONAL TRUST
Mr. M. N. Raju
(Signature of Managing Trustee)

M/S Endkay Engineering & Trading Co. Pvt. Ltd.
Mr. M. N. Raju
(Signature of Owners)

DESCRIPTION OF PROPOSAL & PROPERTY



Amended development permission for Proposed Educational
Building On Land Bearing Survey No. 92/3A, 92/3B, 92/4 &
92/5, Palase, Tal- Panvel, Dist Raigad, Maharashtra.

ARCHITECT NAME & SIGNATURE

DATE 08/03/2018
SCALE 1:100, 1:200, 1:500, 1:5000, N.T.S.
DRN BY KISHOR
CHKD BY SWAPNIL KALYANKAR

SKA
SWAPNIL KALYANKAR ARCHITECTS
Second Floor, Plot 1, HSI, 16671, 16671
OFFICE: SECHANT MARKET D - WING
2ND FLOOR, PLOT 1, OFFICE: PANEV - 410 206
EMAIL: skaplanner@gmail.com

2ND FLOOR BUILT UP AREA CALCULATION						
Block "A" AREA	92.000	x	27.050	x	1	= 2488.600
DEDUCTION						
1	17.562	x	11.690	x	1	= 205.300
2	9.865	x	1.765	x	1	= 17.412
3	2.093	x	2.920	x	1	= 6.112
3A	1.969	x	2.920	x	1	= 5.749
4	11.381	x	11.690	x	1	= 133.044
5	20.730	x	1.420	x	1	= 29.437
6	25.616	x	9.200	x	1	= 235.667
7	28.911	x	2.318	x	1	= 67.016
8	25.301	x	4.832	x	1	= 122.254
9	2.470	x	1.050	x	0.50	= 1.297
10	3.928	x	2.250	x	1	= 8.838
11	23.666	x	1.400	x	1	= 33.132
12	0.000	x	0.000	x	1	= 0.000
12A	3.043	x	5.880	x	1	= 17.893
13	24.071	x	1.400	x	1	= 33.699
14	2.975	x	1.631	x	1	= 4.852
15	10.830	x	10.270	x	1	= 190.303
15A	4.790	x	1.270	x	1	= 6.083
16	2.860	x	0.680	x	1	= 1.945
17	3.262	x	8.450	x	1	= 27.564
18	1.000	x	1.000	x	1	= 1.000
TOTAL DEDUCTIONS						= 1168.295
BUA AREA	=	2488.600	-	1168.295	=	1320.305
19	AS PER P LINE					= 0.498
20	AS PER P LINE					= 0.270
TOTAL						= 0.768
NET BUILTUP AREA 2ND FLOOR	1320.305	+	0.768	=	1321.109	
TERRACE AREA STATEMENT						
2ND FLOOR						
TERRACE TYPE	NUMBER OF TERRACE	LENGTH (METER)		BREATH (METER)		AREA IN SQM.
T1	1	x	3.35	x	5.88	= 19.698
T2	1	x	3.043	x	5.88	= 17.893
TOTAL PROPOSED TERRACE AREA						37.591
NET BUILT UP AREA OF FLOOR						1321.109
PERMISSIBLE TERRACE AREA = (NET BUILT UP AREA) X 20 %						26.422

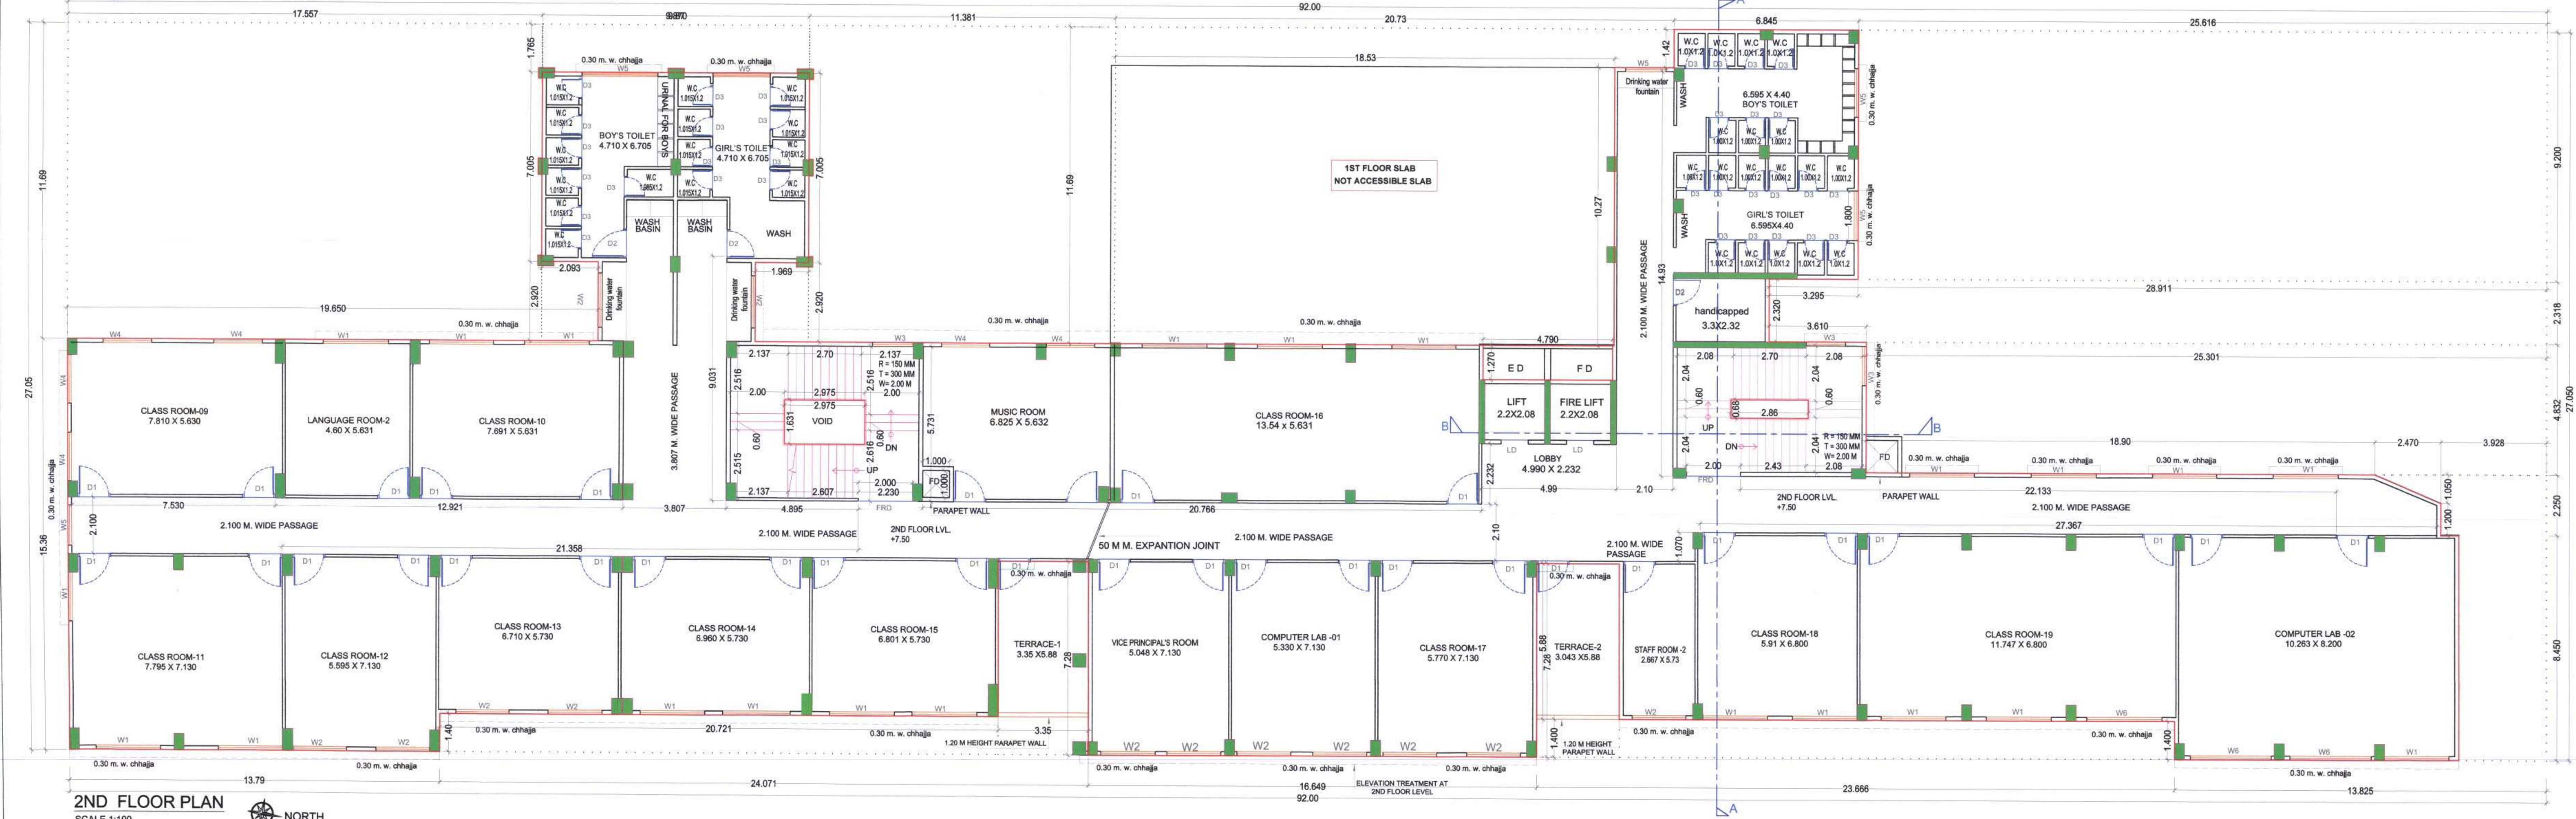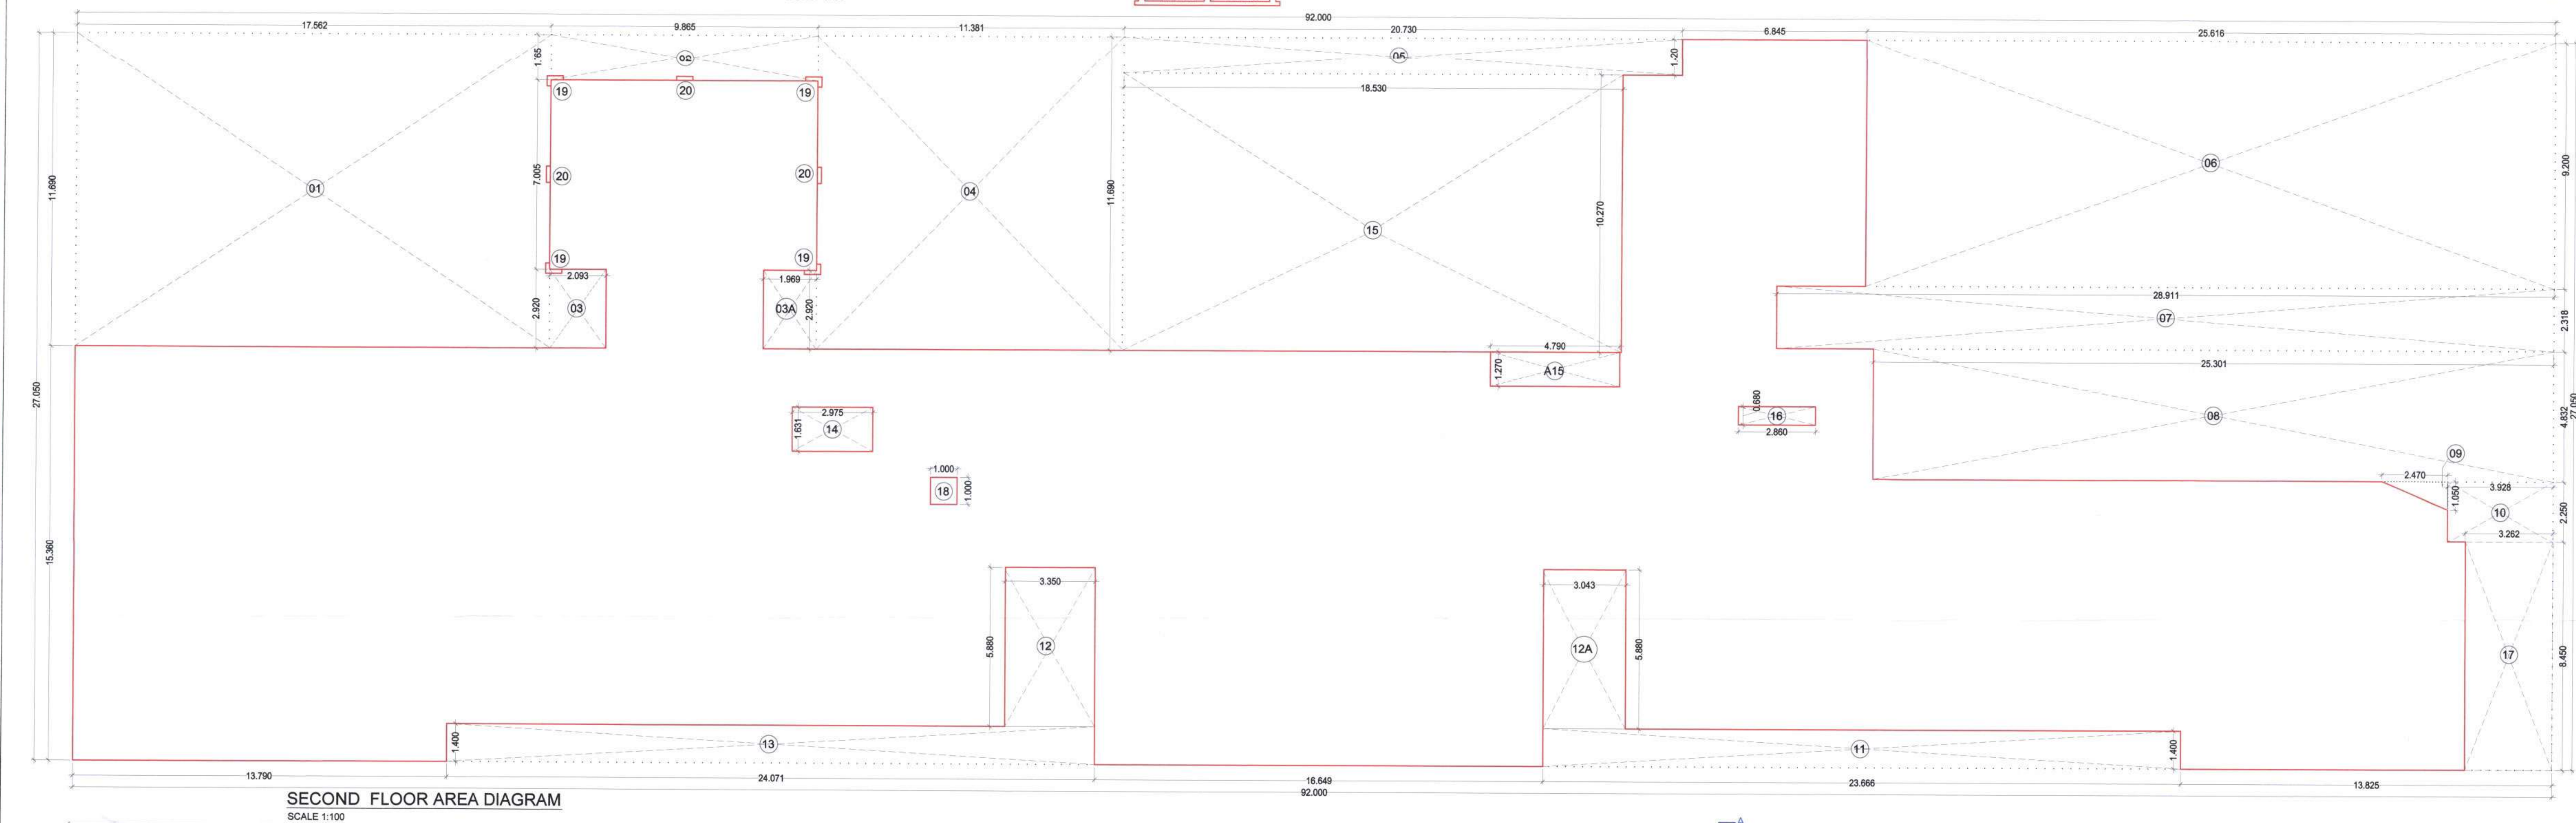

STAMP OF APPROVAL 4/6

AMENDED DEVELOPMENT PERMISSION GRANTED
Subject to the conditions mentioned
in this office's letter No.:
C/D/CO/1000/1/Barval/Palasepe/PP-179/Amended 02/2018/1408
Dated: 21 MAR 2018
[Signature]
Associate Planner (NANA)

SECOND FLOOR PLAN, SECOND FLOOR AREA DIAGRAM & CALCULATION, SECTION AA & BB, LIGHT & VENTILATION STATEMENT, SCHEDULE OF DOOR & WINDOWS

NOTE: • ALL DIMENSIONS ARE IN METERS.
• INTERNAL WALL THICKNESS 0.10 M.
• EXTERNAL WALL THICKNESS 0.15 M.

CONTENT OF THE SHEET

FOR MNR EDUCATIONAL TRUST

MNR EDUCATIONAL TRUST
Mr.M.N.Raju
(Signature of Managing Trustee)

POI ENDIKAY ENGINEERING AND TRADING CO. PVT. LTD.

[Signature]

DIRECTOR

M/S Endikay Engineering & Trading Co.Pvt Ltd.
Mr. M.N.Raju
(Signature of Owners)

DESCRIPTION OF PROPOSAL & PROPERTY

Amended development permission for Proposed Building On Land Bearing Survey No. 92/3A, 92/5, Palspe, Tal- Panvel, Dist Raigad, Maharashtra.

ARCHITECT NAME & SIGNATURE
DATE 08/03/2018

SCALE	1: 100 ,1:200,1: 500,1: 5000, N.T.S.
DRN BY	KISHOR

CHKD BY	SWAPNIL KALYANKAR
---------	-------------------

USKA

SWAPNIL KALYANKAR ARCHITECTS
Swapnil Kalyankar | +91 - 99875 96001

OFFICE : SIDDHANT MARKET,D - WING,
2ND FLOOR,OPP.BJP OFFICE,PANVEL - 410 206.
EMAIL : skaplanners@gmail.com

LIGHT & VENTILATION STAMENT					
ROOMS	CARPET AREA IN SQ.M.	AREA REQD. IN SQM.(1/6 OF C.A.)	TYPE	ARE.APRO. IN SQM.	SILL LVL.
CLASS RM-20	55.578	9.263	3 X (W1)	12.960	1.35
CLASS RM-21	39.892	6.649	2 X (W2)	7.200	1.35
CLASS RM-22	38.808	6.408	2 X (W1)	7.200	1.35
CLASS RM-23	39.881	6.647	2 X (W1)	8.640	1.35
CLASS RM-24	38.964	6.494	2 X (W1)	8.640	1.35
CLASS RM-25	39.928	6.655	2 X (W2)	7.200	1.35
CLASS RM-26	39.785	6.631	2 X (W2)	7.200	1.35
CLASS RM-27	38.916	6.486	2 X (W1)	8.640	1.35
CLASS RM-28	79.880	13.313	2 X (W1) + W6	13.680	1.35
STAFF RM-3	37.618	6.270	2 X (W2)	6.480	1.35
RECORD RM.	84.101	2.467	W2	3.240	1.35
LIBRARY	14.857	14.026	W1 + 2 X (W6)	14.400	1.35
G.T.OILET	31.581	5.263	W5	2.160	1.35
B.T.OILET	31.581	5.263	W5	2.160	1.35

25.301



CONTENT OF THE SHEET
THIRD FLOOR PLAN, THIRD FLOOR AREA DIAGRAM & CALCULATION, FRONT, LIGHT & VENTILATION STATEMENT, SCHEDULE OF DOOR & WINDOWS

NAME OF THE OWNERS & SIGNATURE

ENDIKAY ENGINEERING AND TRADING CO. PVT. LTD.
M/S Endikay Engineering & Trading Co. Pvt. Ltd.
Mr. M.N. Raju
(Signature of Owners)

DESCRIPTION OF PROPOSAL & PROPERTY	
Amended development permission for Proposed Educational Building On Land Bearing Survey No. 92/3A, 92/3B, 92/4 & 92/5, Palspe, Tal- Panvel, Dist Raigad, Maharashtra.	
ARCHITECT NAME & SIGNATURE	
LIVE SCALE 1 : 100, 1:200, 1:500, 1:5000, N.T.S.	
DRN BY CHKD BY	KISHOR SWAPNIL KALKAR
	
SWAPNIL KALKAR ARCHITECTS Swapnil Kalkar +91 - 99601 80501 OFFICE : SEAGRAM MARKET WING, 2ND FLOOR OPJ B OFFICE PARKWAY 401 206. EMAIL : s.kalshettiwar@gmail.com	

LIGHT & VENTILATION STATEMENT					
ROOMS	CARPET AREA IN SQ.M.	AREA REQD. IN SQ.M. (1/5 OF C.A.)	TYPE	ARE APPRO. IN SQ.M.	SILL LVL.
CLASS RM-29	55.578	9.385	3 X (W1)	12.960	1.35
CLASS RM-30	39.892	6.649	2 X (W2)	7.200	1.35
CLASS RM-31	38.448	6.408	2 X (W1)	7.200	1.35
CLASS RM-32	39.881	6.647	2 X (W1)	8.640	1.35
CLASS RM-33	38.964	6.494	2 X (W1)	8.640	1.35
CLASS RM-34	39.928	6.655	2 X (W2)	7.200	1.35
CLASS RM-35	39.785	6.631	2 X (W2)	7.200	1.35
CLASS RM-36	36.916	6.486	2 X (W1)	8.640	1.35
CLASS RM-37	39.880	13.313	2 X (W1) + W6	13.680	1.35
STAFF RM-4	34.644	5.774	2 X (W2)	6.480	1.35
PANTRY RM.	17.436	2.906	W2	3.240	1.35
ACTIVITY RM. MUSIC-1	37.618	6.270	2 X (W2)	6.480	1.35
ACTIVITY RM. DANCE-2	110.905	18.484	W1 + 2 X (W5) + 2XW4	20.880	1.35
G.T.OILET	31.581	5.263	W5	2.160	1.35
G.T.OILET	31.581	5.263	W5	2.160	1.35

SCHEDULE OF DOORS & WINDOWS					
TYPE	SIZE IN MM	AREA IN SQ.M.	DISCREPTION	SILL LVL.	
FRD	2.00	X 2.1	4.2	DOOR	
D1	1.20	X 2.1	2.52	T.W. PANEL DOOR	
D2	1.00	X 2.1	2.1	T.W. PANEL DOOR	
D3	0.75	X 2.1	1.575	T.W. PANEL DOOR	
W1	2.40	X 1.8	4.32	AL SLIDING WINDOW	1.35
W2	2.00	X 1.8	3.6	AL SLIDING WINDOW	1.35
W3	1.50	X 1.2	1.8	AL SLIDING WINDOW	1.35
W4	1.80	X 1.8	3.24	AL SLIDING WINDOW	1.35
W5	1.80	X 1.2	2.16	AL SLIDING WINDOW	1.35
W6	2.80	X 1.8	5.04	AL SLIDING WINDOW	1.35
W7	3.50	X 1.8	6.30	AL SLIDING WINDOW	1.35

4TH FLOOR BUILT UP AREA CALCULATION									
Block "A" AREA	92.000	x	25.285	x	1.00	=	2326.220		
1	17.557	x	15.655	x	1	=	274.855		
2	2.893	x	5.581	x	1	=	16.146		
3	1.969	x	2.970	x	1	=	5.749		
3A	2.093	x	3.070	x	1	=	6.426		
4	4.256	x	9.925	x	1	=	42.241		
5	20.646	x	13.657	x	1	=	282.548		
6	5.990	x	11.195	x	1	=	66.983		
7	2.100	x	14.586	x	1	=	30.631		
8	7.160	x	9.755	x	1	=	69.846		
9	25.301	x	14.585	x	1	=	369.015		
10	2.470	x	1.050	x	0.50	=	1.297		
11	3.928	x	2.250	x	1	=	8.838		
12	33.666	x	1.400	x	1	=	47.133		
13	23.743	x	1.400	x	1	=	33.240		
14	2.975	x	1.631	x	1	=	4.852		
15	2.860	x	0.680	x	1	=	1.945		
16	3.262	x	8.450	x	1	=	27.564		
TOTAL DEDUCTIONS							1306.354		
BUA AREA							1019.866		
17							0.498		
18							0.270		
19							0.229		
20							0.171		
21							0.153		
22							0.139		
23							0.134		
TOTAL							1.594		
NET BUILT UP AREA 4TH FLOOR							1019.866		

STAMP OF APPROVAL 6/6

AMENDED DEVELOPMENT PERMISSION GRANTED
Subject to the conditions mentioned
in this office's letter No. 92/3A, 92/3B, 92/4 & 92/5, Palpe, Tal-Parvel, Dist Raigad, Maharashtra.
Dated 21 MAR 2018
NAVI MUMBAI
Associate Planner (NAVA)

NOTE: ALL DIMENSIONS ARE IN METERS.
INTERNAL WALL THICKNESS 0.10 M.
EXTERNAL WALL THICKNESS 0.15 M.

CONTENT OF THE SHEET
FOURTH FLOOR PLAN, FOURTH FLOOR AREA DIAGRAM & CALCULATION TERRACE FLOOR PLAN, LIGHT & VENTILATION STATEMENT SCHEDULE OF DOOR & WIDOWS

NAME OF THE OWNERS & SIGNATURE

FOR MNR EDUCATIONAL TRUST
MNR EDUCATIONAL TRUST
Mr. M.N. Raju
(Signature of Managing Trustee)

M/S ENDIKAY ENGINEERING & TRADING CO. PVT. LTD.
Mr. M.N. Raju
(Signature of Owners)

DESCRIPTION OF PROPOSAL & PROPERTY
Amended development permission for Proposed Educational Building On Land Bearing Survey No. 92/3A, 92/3B, 92/4 & 92/5, Palpe, Tal-Parvel, Dist Raigad, Maharashtra.

ARCHITECT NAME & SIGNATURE
DATE 08/03/2018
SCALE 1:100 (1:200, 1:500, 1:1000, 1:1500)
DRAWN BY KISHOR
CHECKED BY SWAPNIL KALYANKAR

SKA
SWAPNIL KALYANKAR ARCHITECTS
Second Floor, 1st Floor, 2nd Floor, 3rd Floor, 4th Floor, 5th Floor, 6th Floor, 7th Floor, 8th Floor, 9th Floor, 10th Floor, 11th Floor, 12th Floor, 13th Floor, 14th Floor, 15th Floor, 16th Floor, 17th Floor, 18th Floor, 19th Floor, 20th Floor, 21st Floor, 22nd Floor, 23rd Floor, 24th Floor, 25th Floor, 26th Floor, 27th Floor, 28th Floor, 29th Floor, 30th Floor, 31st Floor, 32nd Floor, 33rd Floor, 34th Floor, 35th Floor, 36th Floor, 37th Floor, 38th Floor, 39th Floor, 40th Floor, 41st Floor, 42nd Floor, 43rd Floor, 44th Floor, 45th Floor, 46th Floor, 47th Floor, 48th Floor, 49th Floor, 50th Floor, 51st Floor, 52nd Floor, 53rd Floor, 54th Floor, 55th Floor, 56th Floor, 57th Floor, 58th Floor, 59th Floor, 60th Floor, 61st Floor, 62nd Floor, 63rd Floor, 64th Floor, 65th Floor, 66th Floor, 67th Floor, 68th Floor, 69th Floor, 70th Floor, 71st Floor, 72nd Floor, 73rd Floor, 74th Floor, 75th Floor, 76th Floor, 77th Floor, 78th Floor, 79th Floor, 80th Floor, 81st Floor, 82nd Floor, 83rd Floor, 84th Floor, 85th Floor, 86th Floor, 87th Floor, 88th Floor, 89th Floor, 90th Floor, 91st Floor, 92nd Floor, 93rd Floor, 94th Floor, 95th Floor, 96th Floor, 97th Floor, 98th Floor, 99th Floor, 100th Floor, 101st Floor, 102nd Floor, 103rd Floor, 104th Floor, 105th Floor, 106th Floor, 107th Floor, 108th Floor, 109th Floor, 110th Floor, 111th Floor, 112th Floor, 113th Floor, 114th Floor, 115th Floor, 116th Floor, 117th Floor, 118th Floor, 119th 1046th Floor, 1047th Floor, 1048th Floor, 1049th Floor, 1050th Floor, 1051st Floor, 1052nd Floor, 1053rd Floor, 1054th Floor, 1055th Floor, 1056th Floor, 1057th Floor, 1058th Floor, 1059th Floor, 1060th Floor, 1061st Floor, 1062nd Floor, 1063rd Floor, 1064th Floor, 1065th Floor, 1066th Floor, 1067th Floor, 1068th Floor, 1069th Floor, 1070th Floor, 1071st Floor, 1072nd Floor, 1073rd Floor, 1074th Floor, 1075th Floor, 1076th Floor, 1077th Floor, 1078th Floor, 1079th Floor, 1080th Floor, 1081st