



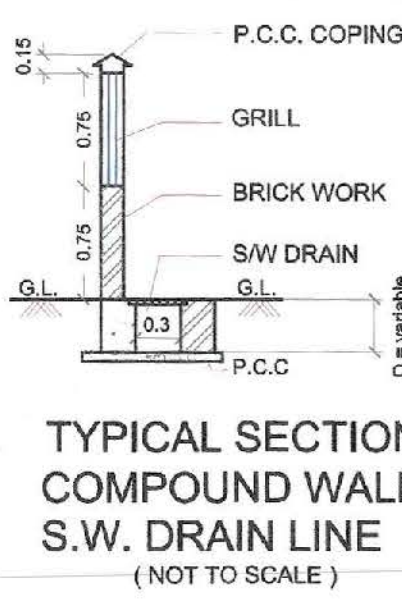

TYPICAL SECTION OF COMPOUND WALL / S.W. DRAIN LINE (NOT TO SCALE)

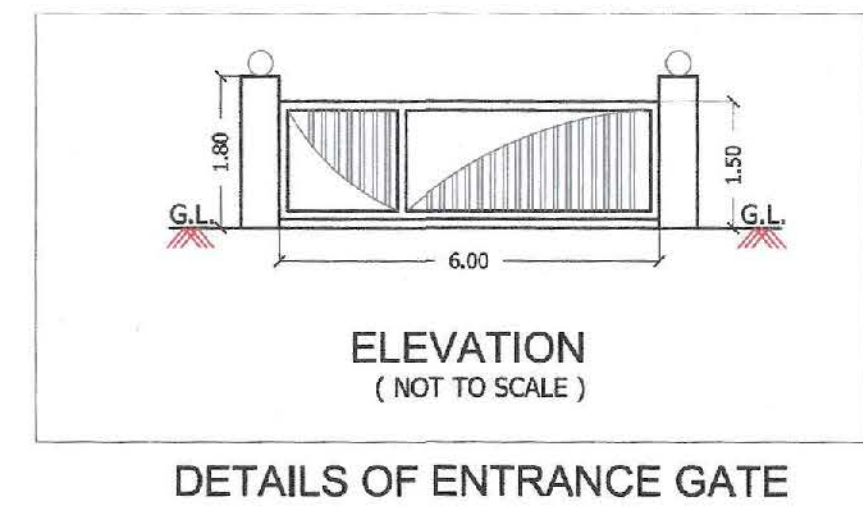


DETAILS OF ENTRANCE GATE (NOT TO SCALE)

FLOOR AREA STATEMENT FOR BUILDING											
SR. NO.	FLOORS	BUILT UP AREA		PERMISSIBLE BALCONY AREA (5% OF 3)		PROPOSED BALCONY		PERMISSIBLE TERRACE AREA (20% OF 3)		PROPOSED TERRACE AREA	
		EXISTING	PROPOSED	OPEN	CLOSE	OPEN	CLOSE	OPEN	CLOSE	OPEN	CLOSE
1	GROUND	62.54	-	0.00	0	0	0	0.00	0	0	0
2	FIRST	510.58	-	25.53	0	40.89	26.87	71.32	0.00	102.11	61.69
3	SECOND	510.58	-	25.53	0	40.89	26.87	71.32	0.00	102.11	61.69
4	THIRD	510.58	-	25.53	0	40.89	26.87	71.32	0.00	102.11	61.69
5	FOURTH	-	414.87	62.21	0	0.00	27.89	27.89	0.00	82.97	58.72
6	TOTAL	1594.267	-	114.37	0	81.78	53.76	241.85	0.00	369.32	243.92
7	TOTAL EXCESS BALC.	-	0.00	-	-	-	-	-	-	-	-
8	TOTAL EXCESS TERRACE	-	0.00	-	-	-	-	-	-	-	-
9	TOTAL BUILT UP AREA	-	2409.377	-	-	-	-	-	-	-	-

TERRACE AREA STATEMENT			
SR. NO.	FLOOR	PERMISSIBLE TERR.	PROPOSED TERR.
1	FIRST	102.11	61.69
2	SECOND	102.11	61.69
3	THIRD	102.11	61.69
4	FOURTH	82.97	58.72
5	TOTAL	369.32	243.92

*BALCONY AREA STATEMENT			
SR. NO.	FLOOR	PERMISSIBLE BAL.	PROPOSED BAL.
1	FIRST	25.53	40.89
2	SECOND	25.53	40.89
3	THIRD	25.53	40.89
4	FOURTH	0.00	27.89
5	TOTAL	76.59	150.56

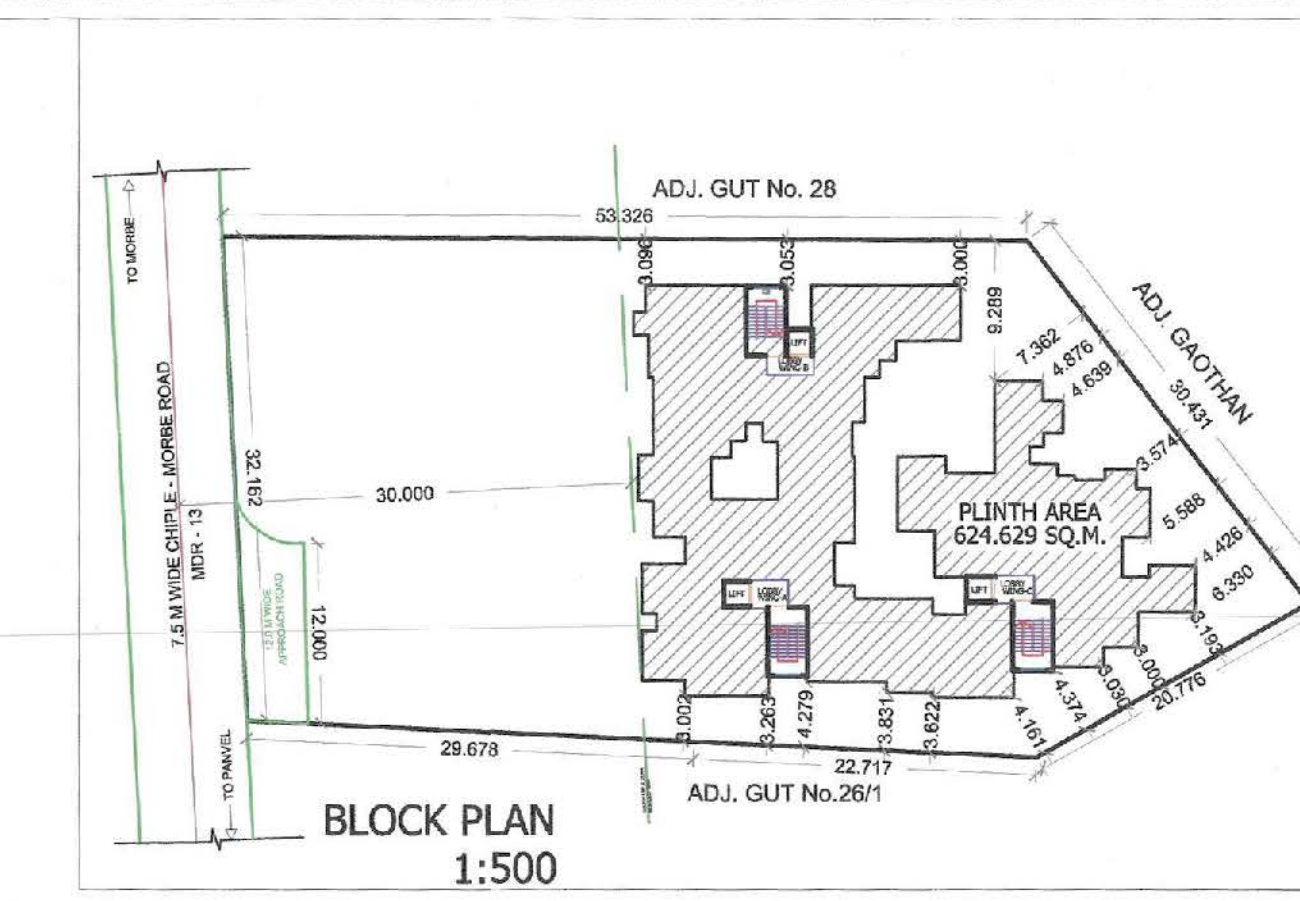

* PARKING REQUIREMENT			
TENEMENTS SIZE	NO. OF TENEMENTS	REQUIRED PARKING RATE	PROPOSED PARKING SPACES
UP TO 35 SQ.M.	51	4 TENEMENTS HAVING CARPET AREA UP TO 35 SQ.M. EACH	13
ADD 10% VISITORS PARKING FOR RESIDENTIAL AREA	2		2
TOTAL	53		15

BUILT UP AREA STATEMENT		
SR. NO.	FLOORS	BUILT UP AREA
1	GROUND	62.54
2	FIRST	510.58
3	SECOND	510.58
4	THIRD	510.58
5	FOURTH	414.87
6	TOTAL	1594.267
7	TOTAL EXCESS BALC.	0.00
8	TOTAL EXCESS TERRACE	0.00
9	TOTAL BUILT UP AREA	2409.377

AREA UNDER DEDUCTION AS PER ACCESS NOC

12.0 M APPROACH ROAD AREA TRIANGULATION			
AS PER POLYLINE	AREA IN SQ.M.		
1	11.621	4.39	25.508
2	12.431	3.946	24.526
3	12.431	3.946	24.526
12.0M WIDE APPROACH ROAD
AREA= 53.450 SQ.M.
SCALE 1 : 100

TENEMENT AREA STATEMENT									
SR. NO.	FLOOR	FLAT NO.	TYPE	CARPET AREA (SQ.M.)	BALCONY AREA (SQ.M.)	TERRACE AREA (SQ.M.)	BUA AS PER POLYLINE (SQ.M.)	BUA AS PER POLYLINE (SQ.M.)	BUA AS PER POLYLINE (SQ.M.)
A	FIRST FLOOR	101	1BHK	11.100	3.000	4.000	18.100	18.100	18.100
		102	1BHK	11.100	3.000	4.000	18.100	18.100	18.100
	SECOND FLOOR	201	1BHK	11.100	3.000	4.000	18.100	18.100	18.100
		202	1BHK	11.100	3.000	4.000	18.100	18.100	18.100
	THIRD FLOOR	301	1BHK	11.100	3.000	4.000	18.100	18.100	18.100
		302	1BHK	11.100	3.000	4.000	18.100	18.100	18.100
	FOURTH FLOOR	401	1BHK	11.100	3.000	4.000	18.100	18.100	18.100
		402	1BHK	11.100	3.000	4.000	18.100	18.100	18.100
	FIFTH FLOOR	501	1BHK	11.100	3.000	4.000	18.100	18.100	18.100
		502	1BHK	11.100	3.000	4.000	18.100	18.100	18.100
B	FIRST FLOOR	103	1BHK	11.100	3.000	4.000	18.100	18.100	18.100
		104	1BHK	11.100	3.000	4.000	18.100	18.100	18.100
	SECOND FLOOR	203	1BHK	11.100	3.000	4.000	18.100	18.100	18.100
		204	1BHK	11.100	3.000	4.000	18.100	18.100	18.100
	THIRD FLOOR	303	1BHK	11.100	3.000	4.000	18.100	18.100	18.100
		304	1BHK	11.100	3.000	4.000	18.100	18.100	18.100
	FOURTH FLOOR	403	1BHK	11.100	3.000	4.000	18.100	18.100	18.100
		404	1BHK	11.100	3.000	4.000	18.100	18.100	18.100
	FIFTH FLOOR	503	1BHK	11.100	3.000	4.000	18.100	18.100	18.100
		504	1BHK	11.100	3.000	4.000	18.100	18.100	18.100
C	FIRST FLOOR	105	1BHK	11.100	3.000	4.000	18.100	18.100	18.100
		106	1BHK	11.100	3.000	4.000	18.100	18.100	18.100
	SECOND FLOOR	205	1BHK	11.100	3.000	4.000	18.100	18.100	18.100
		206	1BHK	11.100	3.000	4.000	18.100	18.100	18.100
	THIRD FLOOR	305	1BHK	11.100	3.000	4.000	18.100	18.100	18.100
		306	1BHK	11.100	3.000	4.000	18.100	18.100	18.100
	FOURTH FLOOR	405	1BHK	11.100	3.000	4.000	18.100	18.100	18.100
		406	1BHK	11.100	3.000	4.000	18.100	18.100	18.100
	FIFTH FLOOR	505	1BHK	11.100	3.000	4.000	18.100	18.100	18.100
		506	1BHK	11.100	3.000	4.000	18.100	18.100	18.100
D	FIRST FLOOR	107	1BHK	11.100	3.000	4.000	18.100	18.100	18.100
		108	1BHK	11.100	3.000	4.000	18.100	18.100	18.100
	SECOND FLOOR	207	1BHK	11.100	3.000	4.000	18.100	18.100	18.100
		208	1BHK	11.100	3.000	4.000	18.100	18.100	18.100
	THIRD FLOOR	307	1BHK	11.100	3.000	4.000	18.100	18.100	18.100
		308	1BHK	11.100	3.000	4.000	18.100	18.100	18.100
	FOURTH FLOOR	407	1BHK	11.100	3.000	4.000	18.100	18.100	18.100
		408	1BHK	11.100	3.000	4.000	18.100	18.100	18.100
	FIFTH FLOOR	507	1BHK	11.100	3.000	4.000	18.100	18.100	18.100
		508	1BHK	11.100	3.000	4.000	18.100	18.100	18.100
E	FIRST FLOOR	109	1BHK	11.100	3.000	4.000	18.100	18.100	18.100
		110	1BHK	11.100	3.000	4.000	18.100	18.100	18.100
	SECOND FLOOR	209	1BHK	11.100	3.000	4.000	18.100	18.100	18.100
		210	1BHK	11.100	3.000	4.000	18.100	18.100	18.100
	THIRD FLOOR	309	1BHK	11.100	3.000	4.000	18.100	18.100	18.100
		310	1BHK	11.100	3.000	4.000	18.100	18.100	18.100

2
3

LEGEND		
SR.	ITEM	SITE PLAN OR WHITE PRINT
1.	PLOT LINE	
2.	EXISTING STREET	
3.	ROAD WIDENING LINE	
4.	BUILDING LINE	
5.	DRAINAGE & SEWERAGE	
6.	WATER SUPPLY LINE	
7.	R.W.H LINE	
8.	S. W. DRAIN LINE	
9.	TREE	
10.	INSPECTION CHAMBER	
11.	RAIN WATER HARVESTING PIT	

The drawing consists of two parts: a cross-section labeled 'SECTION - A-A' and a plan view.

SECTION - A-A (NOT TO SCALE): This vertical cross-section shows the internal structure of the septic tank. At the top, there is an 'A.C. VENT PIPE' and a '75mm DIA A.C. VENTPIPE 2M. HEIGHT'. Below the vent pipe is a 'MANHOLE'. The tank is divided into three compartments by vertical walls, with 'EQ.' (equal) markings indicating they are of equal size. A 'FREE BOARD' is shown above the water level. The water level is marked with 'G.L.' (Ground Level) and '0.10m. INLET'. The bottom of the tank is sloped towards the right, with a '0.10M. OUTLET TO SOAKPIT' indicated. The bottom of the tank is marked with 'EQ. 3.50'.

PLAN: This top-down view shows the rectangular layout of the septic tank. The overall dimensions are given as '4.60' (width) and '3.00' (length). The inlet is on the left, labeled 'INLET →', and the outlet is on the right, labeled 'OUTLET →'. The outlet leads to a circular 'SOAK PIT' with an 'OUTLET' at its center. The plan view also shows the internal walls and the sloped bottom of the tank.

SEPTIC TANK & SOAK PIT
SIZE = 4.6 X 3.00 X 3.50 = 48,825
 (NOT TO SCALE)

SEPTIC TANK REQUIREMENT															
SR. NO.	NUMBER OF TENEMENT	ADD. TOILET	POPULATION PER UNIT	TOTAL POPULATION APPROX.	COLD WATER REQUIREMENT			GROSS WATER A+B+C	% FLOW TO SEWER 85 %	TOTAL FLOW	SEPTIC TANK SIZE / DIMENSION	TOTAL PROPOSED CAPACITY			
					FLUSHING	FLUSHING ADD. TOILET	DOMESTIC								
					A	B	C								
1	FLATS/51	24	6	205	UPCD 146	UPCD 1370	UPCD 1380	UPCD 1470	1380	16035	73515	17000	70260	4.65 X 3.00 X 3.50	48.82
					154	1370	1380	1470	1380	16035	73515	17000	70260	0.21 M3 PER HOUR	

The image contains two technical drawings of a soakaway system. The left drawing is a plan view showing a square brick wall with a central square filter chamber. Labels include '230 MM THK COMPOUND WALL', 'STORM WATER DRAIN', 'P.V.C INLET PIPE', 'BRICK WALL', and 'FILTRATION CHAMBER'. The right drawing is a section C-C showing the vertical layers: 'RUBBLE PACKING' at the top, followed by 'SAND', 'PEBBLES', and a 'BRICK WALL' on the right. Below these are 'EARTH FILLING', 'PERFORATED PIPES 200 MM', and a 'CAP' at the bottom.

PLAN
(NOT TO SCALE)

SECTION C-C
(NOT TO SCALE)

**RAJA
BHAGUJI
WAGHMARE**

JEETENDRA PARMAR
CARPC/R/2021/APL/00416
(SIGN. OF LICENSED ENGINEER)

CERTIFIED THAT PLOT UNDER REFERENCE WAS SURVEYED BY ME ON 06.04.2021
AND THE DIMENSIONS OF SIDE ETC. OF PLOT STATED ON PLAN AREA AS
MEASURED ON SITE AND THE AREA SO WORKED IS 2064.706 SQ.M.

IS 2084.706 SU.M



JEETENDRA PARMAR
CARPC/R/2021/APL/00416
(SIGN. OF LICENSED ENGINEER)

PROPOSED RESIDENTIAL BUILDINGS ON G. NO. 27/0,
AT VILLAGE - KHANAV, TAL.- PANVEL, DIST.- RAIGAD , MAHARASHTRA.

A-101, "KANDPILE RESIDENCY",
NEAR M.S.E.B. & FOREST OFFICE,
TAKKA, PANVEL- 410206
TL. NO. (OFF) 022-32058876.
022-27482594

Approved subject to the conditions mentioned in this office letter no. CIDCO/NAINA/Panvel/Khanav/ BP-148/ACC/2021/0128 Dated 25 Nov 2021.

RAJA BHAGUJI WAGHMARE
Digitally signed by RAJA BHAGUJI WAGHMARE
Date: 2021.11.25 18:12:19 +05'30'

SPECIFICATIONS

EXTERNAL WALL THICKNESS	0.150 M.
INTERNAL WALL THICKNESS	0.100 M.

SCHEDULE OF D/W

TYPE	SIZE IN MM	AREA IN SQ.M.	STILL LEVEL	DESCRIPTION
FRD	1,200 x 2,100	2,520	0.00 M.	FIRE RESISTING DOOR
D	1,000 x 2,100	2,100	0.00 M.	TEAK WOOD PANNELLED DOOR
D1	0,800 x 2,100	1,680	0.00 M.	TEAK WOOD PANNELLED DOOR
D2	0,750 x 1,800	1,350	0.00 M.	TEAK WOOD PANNELLED DOOR
W	1,500 x 2,100	3,150	0.15 M.	AL. SLIDING WINDOW
W1	2,100 x 2,100	4,410	0.15 M.	AL. SLIDING WINDOW
W2	1,800 x 2,100	3,780	0.15 M.	AL. SLIDING WINDOW
W3	2,100 x 1,400	2,940	0.90 M.	AL. SLIDING WINDOW
W4	1,500 x 1,400	2,100	0.90 M.	AL. SLIDING WINDOW
W5	1,200 x 1,400	1,680	1.30 M.	AL. SLIDING WINDOW
W6	1,700 x 2,100	3,570	0.15 M.	AL. SLIDING WINDOW
W7	1,250 x 1,400	1,750	0.15 M.	AL. SLIDING WINDOW
W8	1,800 x 2,100	3,780	0.90 M.	AL. SLIDING WINDOW
W9	1,800 x 2,100	3,780	0.90 M.	AL. SLIDING WINDOW
W10	1,800 x 1,400	2,520	0.90 M.	AL. SLIDING WINDOW
V	0,600 x 0,900	0,540	1.35 M.	AL. LOUVERED VENTILATOR
R	1,800 x 1,400	2,520	0.90 M.	R.C.C. SLAB

FORM OF CERTIFICATE

I, Jeetendra Parmar have been appointed by the applicant as Licensed Engineer. I have examined the boundaries and the area of the plot and I do hereby certify that I have personally verified and checked all the statements made by the applicant who is the owner/Developer in possession of the plot in the above form.

CONTENT OF THE SHEET:

PLAN OF BUILDING (FOURTH FLOOR), ELEVATION, SECTION, FOURTH FLOOR BUA DIAGRAM & CALCULATION, BUILTUP AREA STATEMENT, SCHEDULE OF D/W, AREA STATEMENT, LIGHT/VENTILATION STATEMENT.

CERTIFICATE OF AREA

CERTIFIED THAT PLOT UNDER REFERENCE WAS SURVEYED BY ME (B/04/2021) AND THE DIMENSIONS OF SITE ETC. OF PLOT STATED ON PLAN AREA AS MEASURED ON SITE AND THE AREA SO WORKED OUT IS 2664.706 SQ.M.

NAME OF OWNER & SIGN

SHASHIKANT MARUTI DISALE (SIGN. OF OWNER)
JEETENDRA PARMAR (SIGN. OF ARCHITECT/ENGINEER)

DESCRIPTION OF PROPOSAL AND PROPERTY

PLAN OF PROPOSED RESIDENTIAL BUILDINGS IN G. NO. 27/0, AT VILLAGE - KHANAV, TAL. - PANVEL, DIST. - RAIGAD.






ARCHITECTURE ENGINEERING

A-101, "KANDILE RESIDENCY", NEAR M.S.E.B. & FOREST OFFICE, TARKA, PANVEL-410206
TEL. NO. 9322472593, 022-32058676.



TENEMENT AREA STATEMENT OF FOURTH FLOOR					
FLOOR	WING	FLAT NO.	TYPE	CARPET AREA (SQ.M.)	BALCONY AREA (SQ.M.)
FOURTH FLOOR	A	401	1BHK	32.097	6.305
		402	1BHK	34.430	2.500
		403	1RK	27.361	4.025
		404	1BHK	34.595	5.250
FOURTH FLOOR	B	401	1BHK	34.188	2.350
		402	1BHK	32.965	5.085
		403	1BHK	34.122	2.500
		404	1RK	28.933	2.800
FOURTH FLOOR	C	401	1RK	23.705	11.021
		402	1BHK	31.575	5.982
		403	1BHK	29.055	3.680
		404	1RK	22.281	2.500

TERRACE AREA STATEMENT			
SR.NO	FLOOR	PERMISSIBLE TERR.	PROPOSED TERR.
1	FOURTH	102.118	61.195
2	FOURTH	102.118	22.810
3	FOURTH	102.118	61.195
4	FOURTH	82.974	36.720
5	FOURTH	82.974	36.720
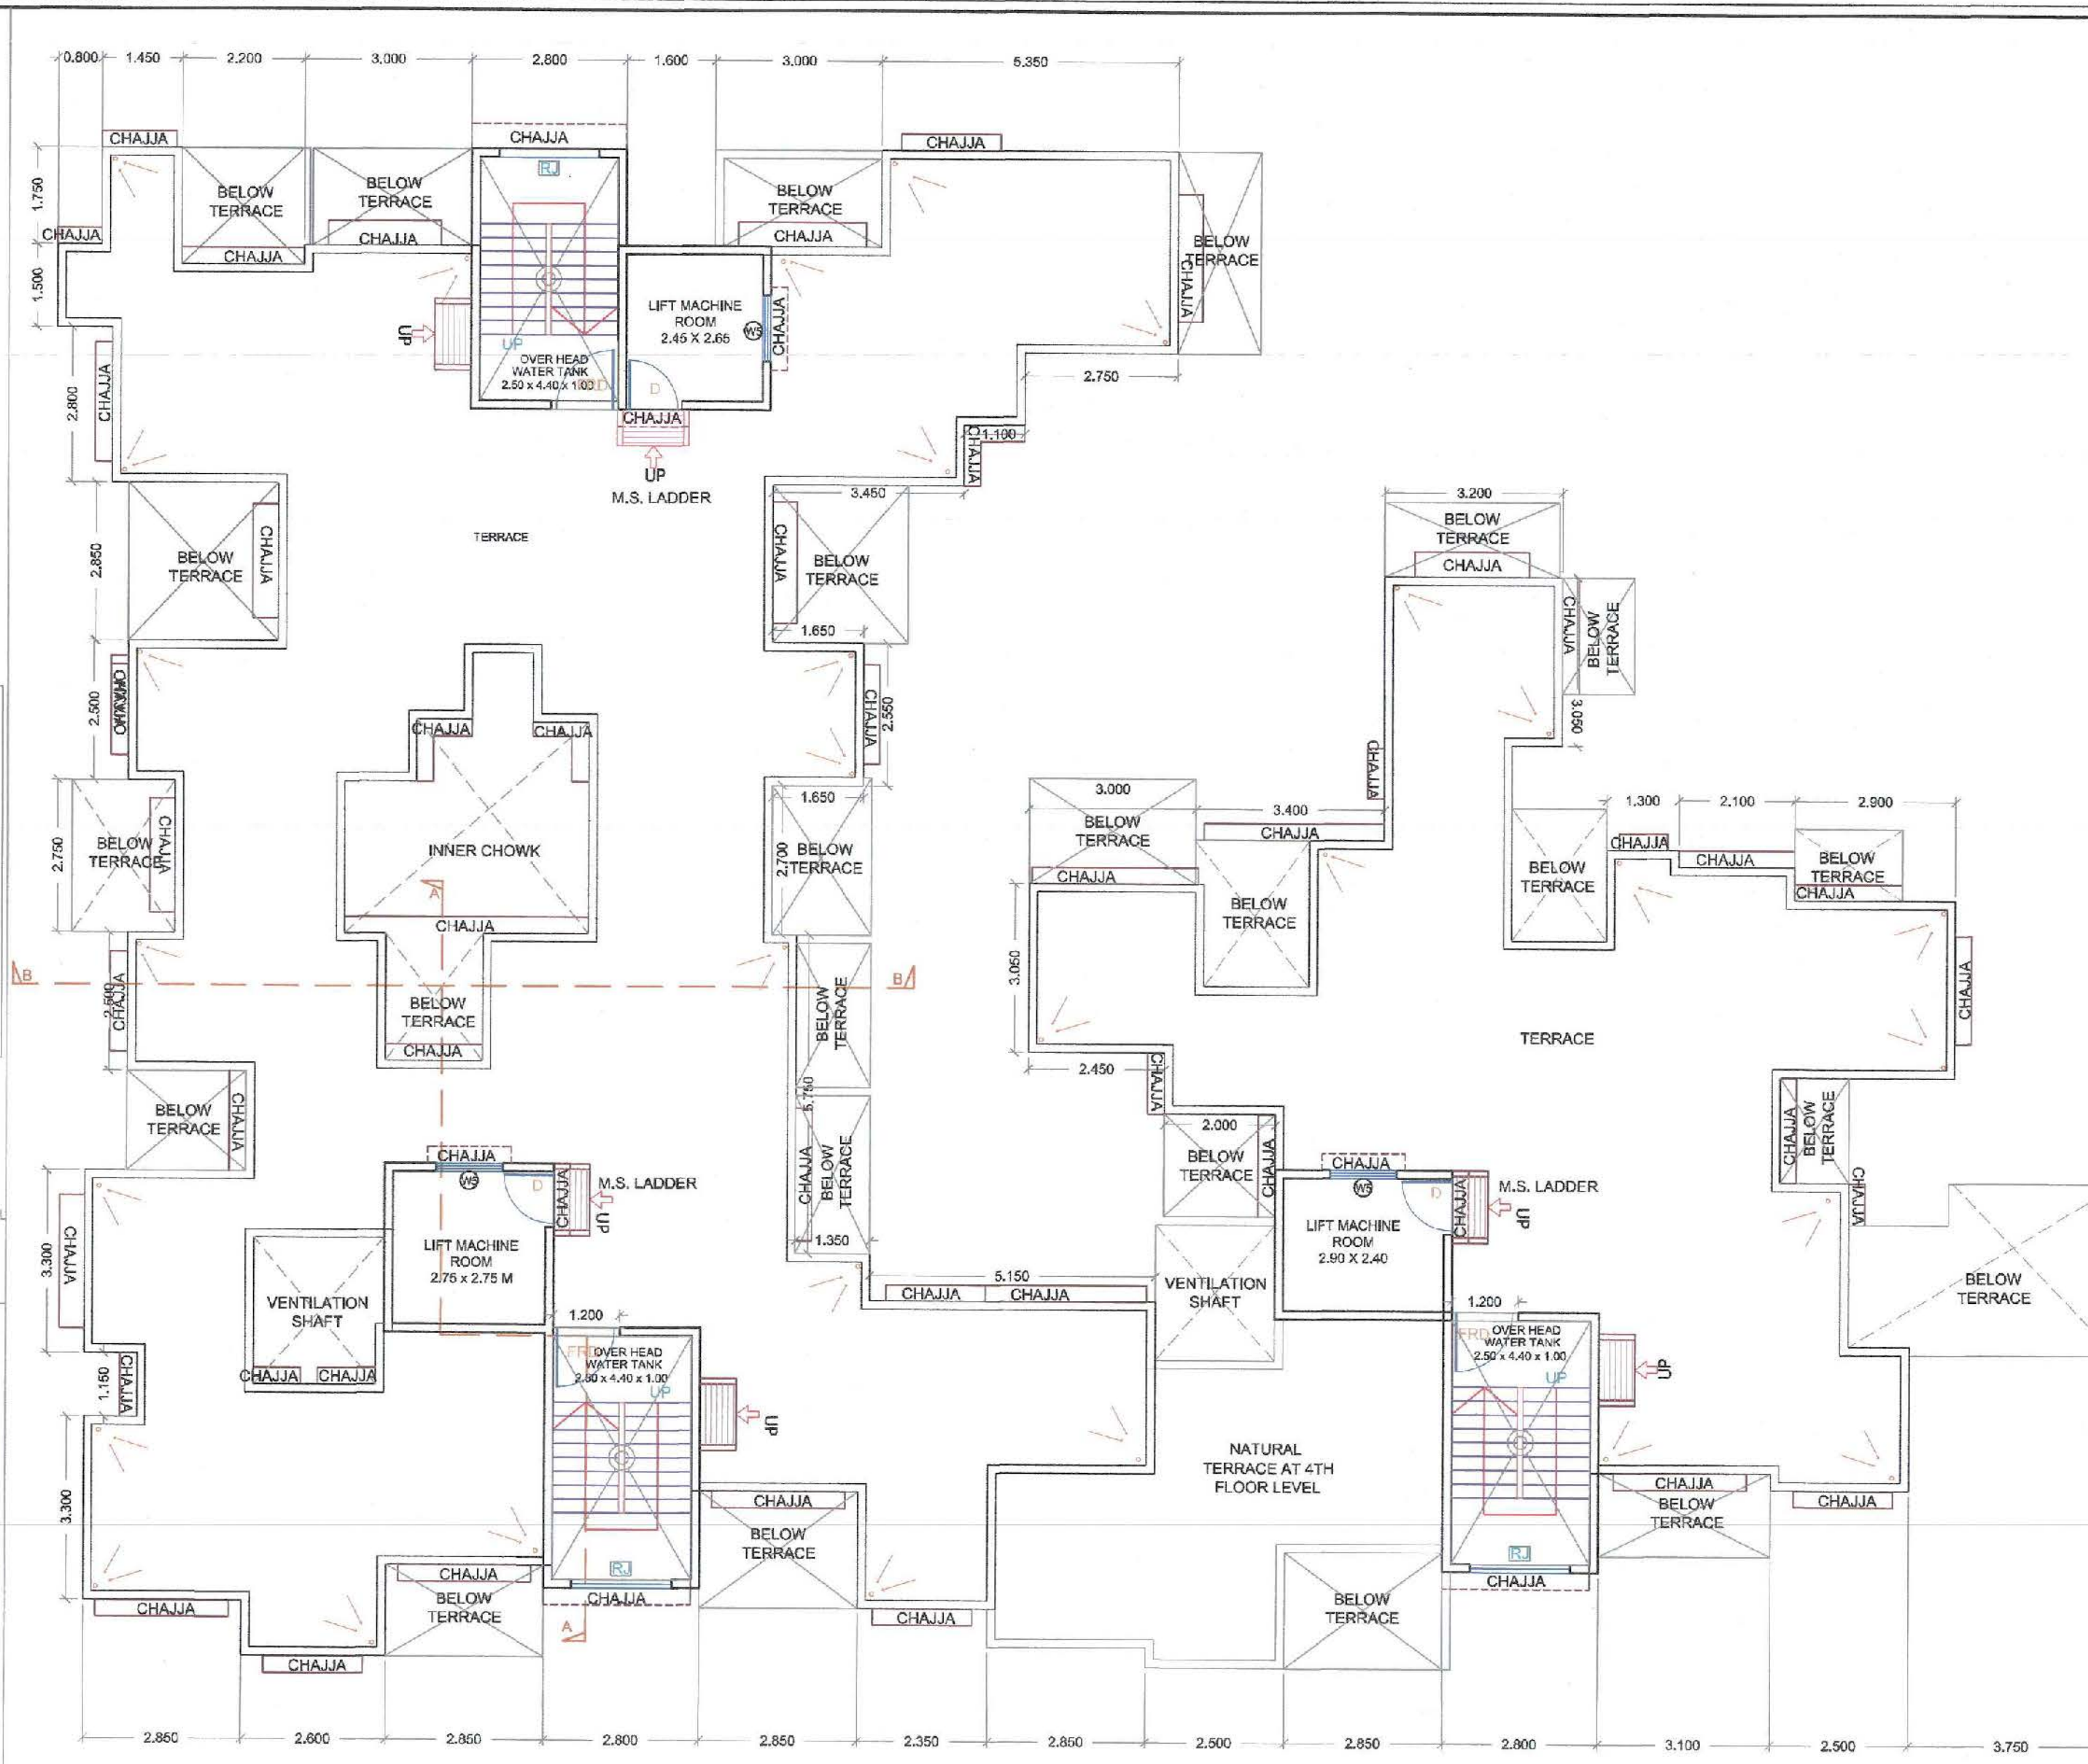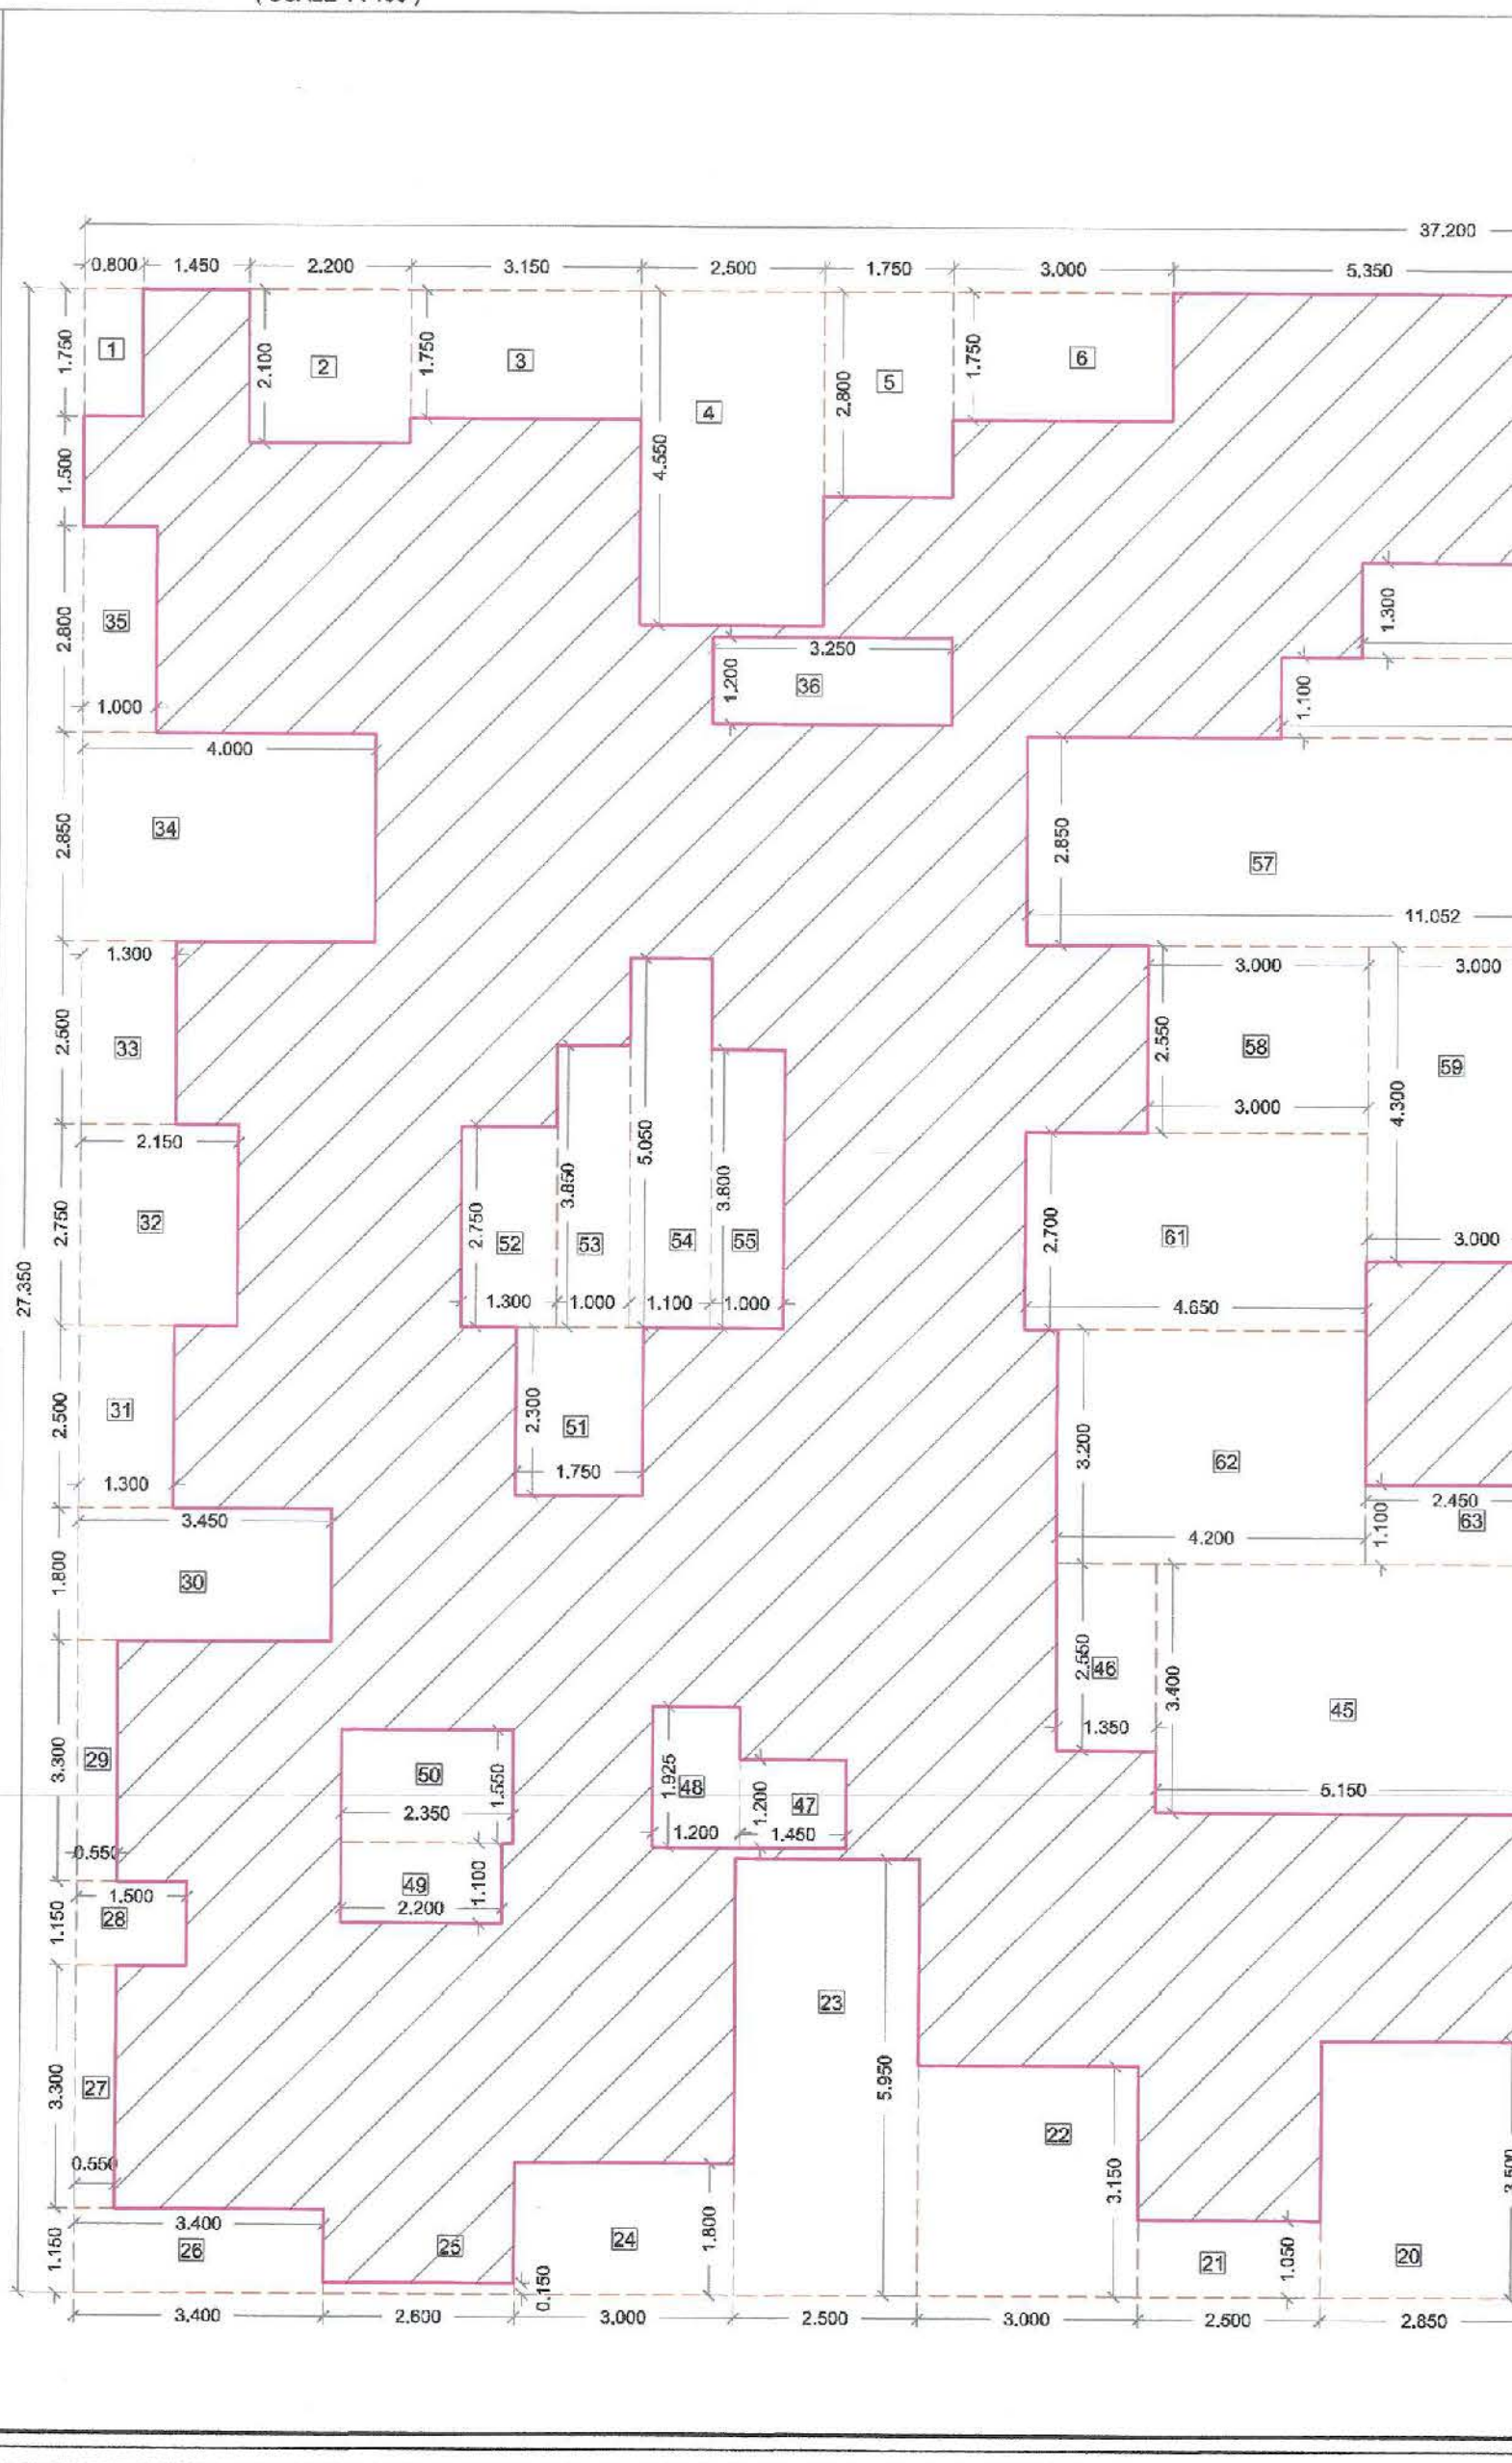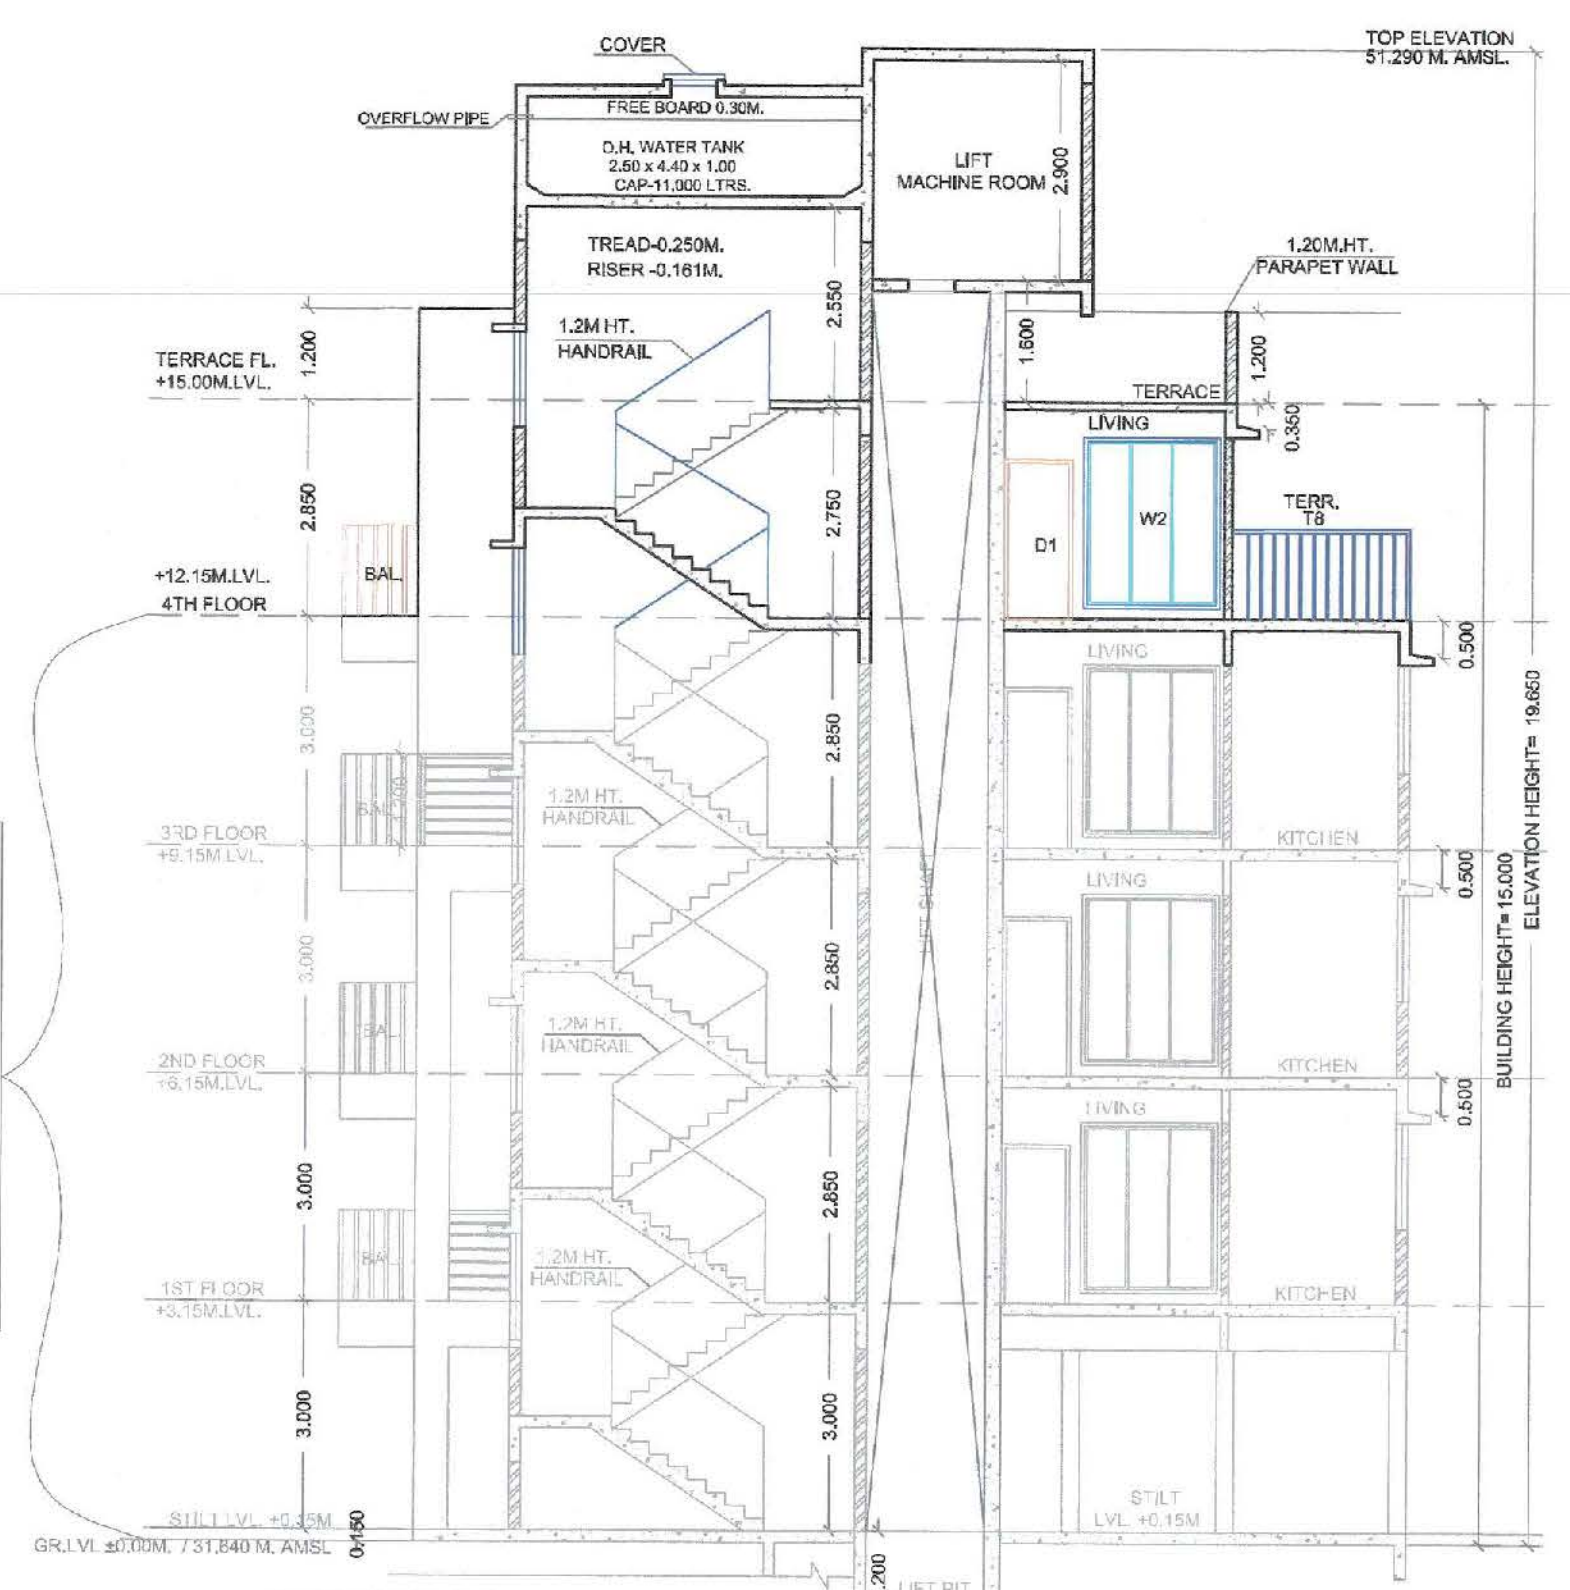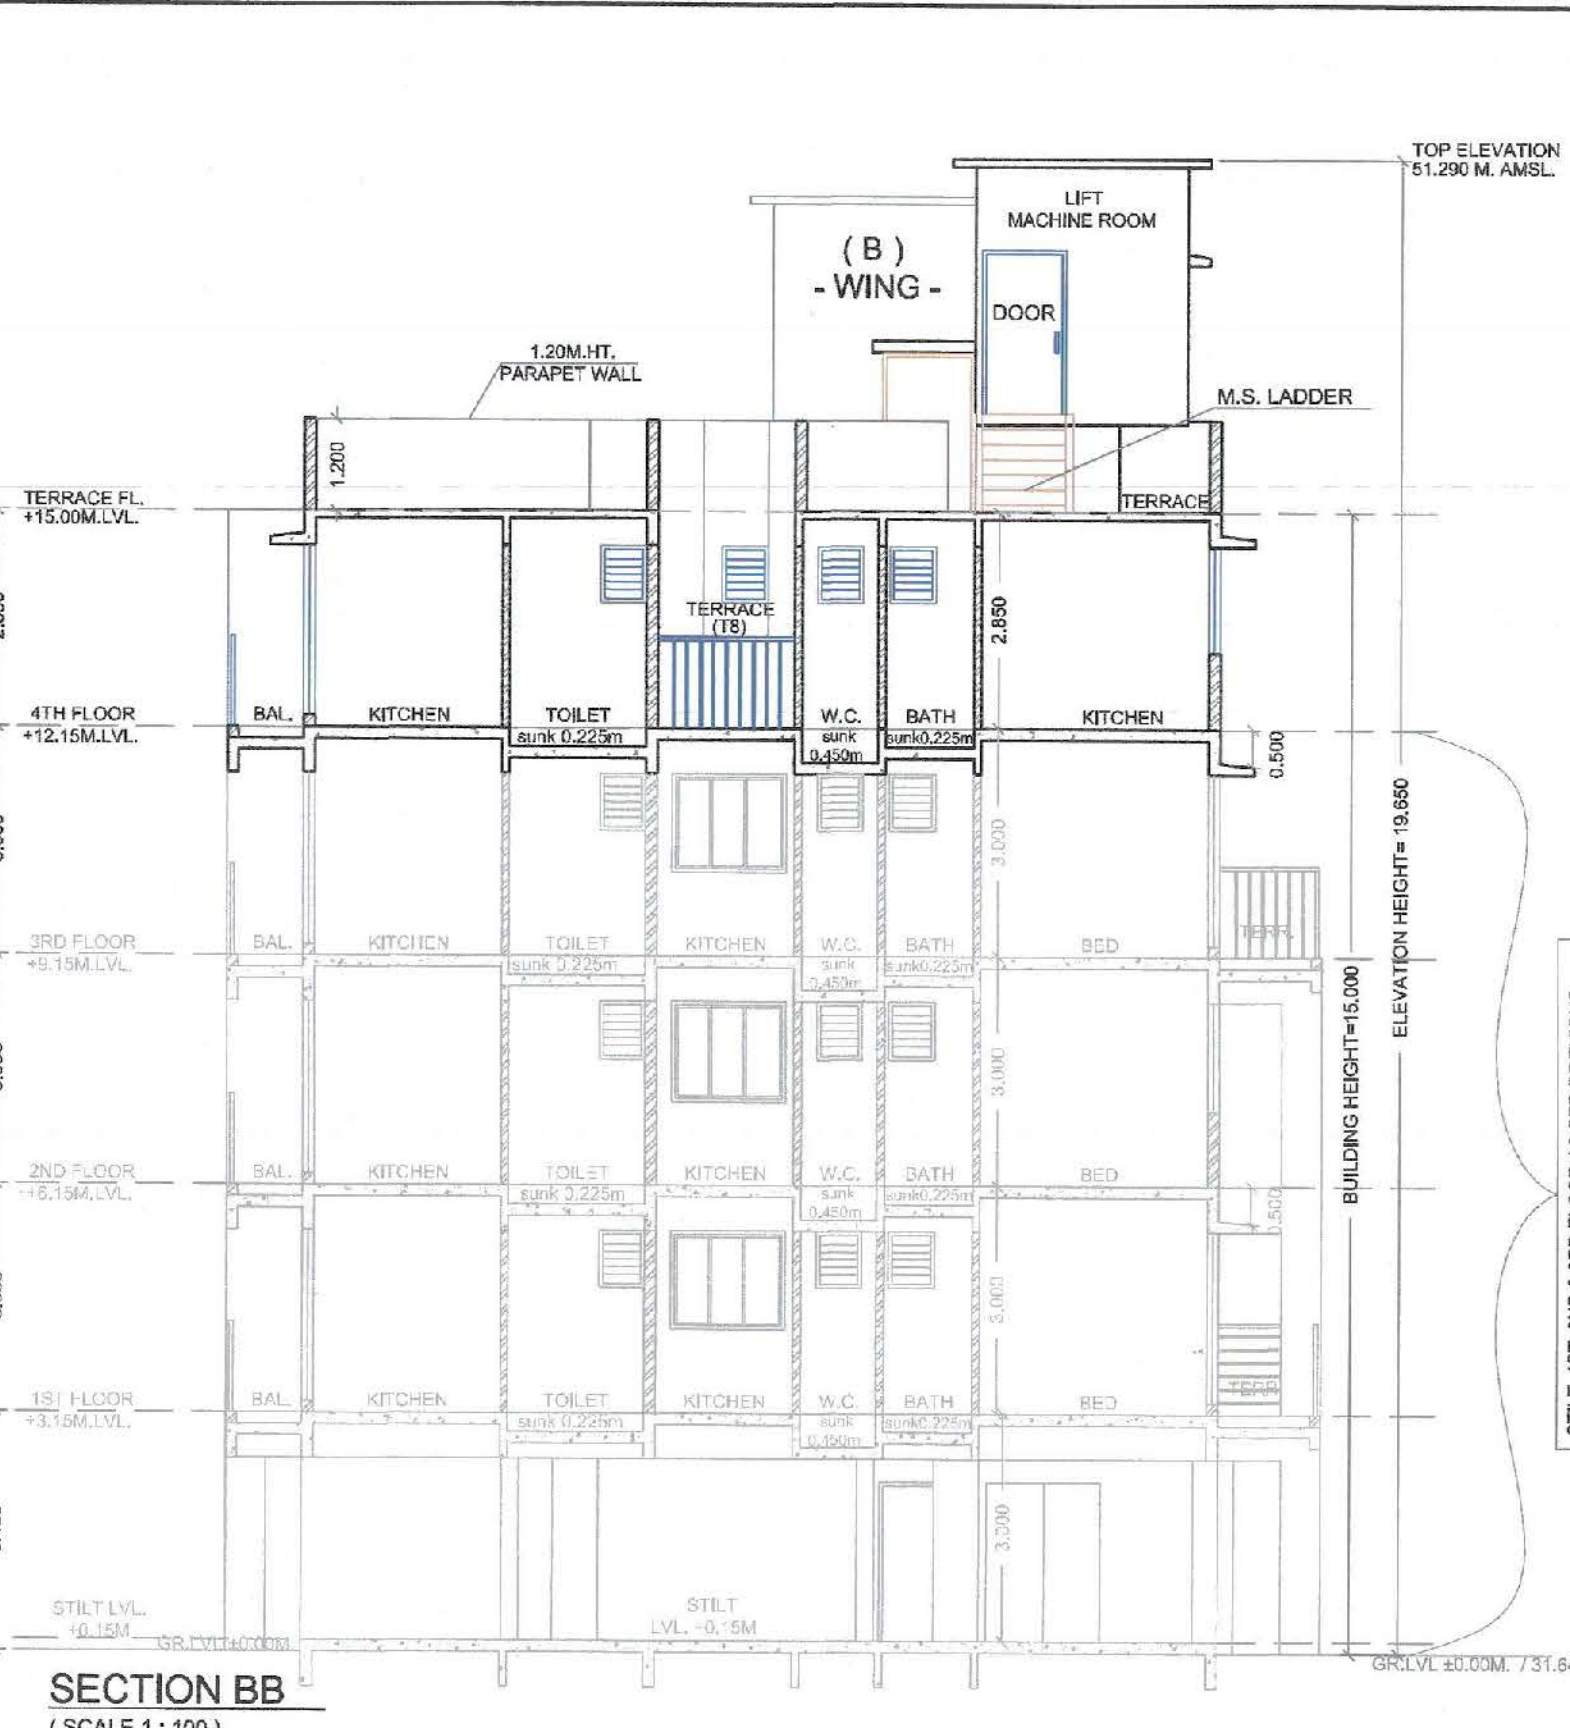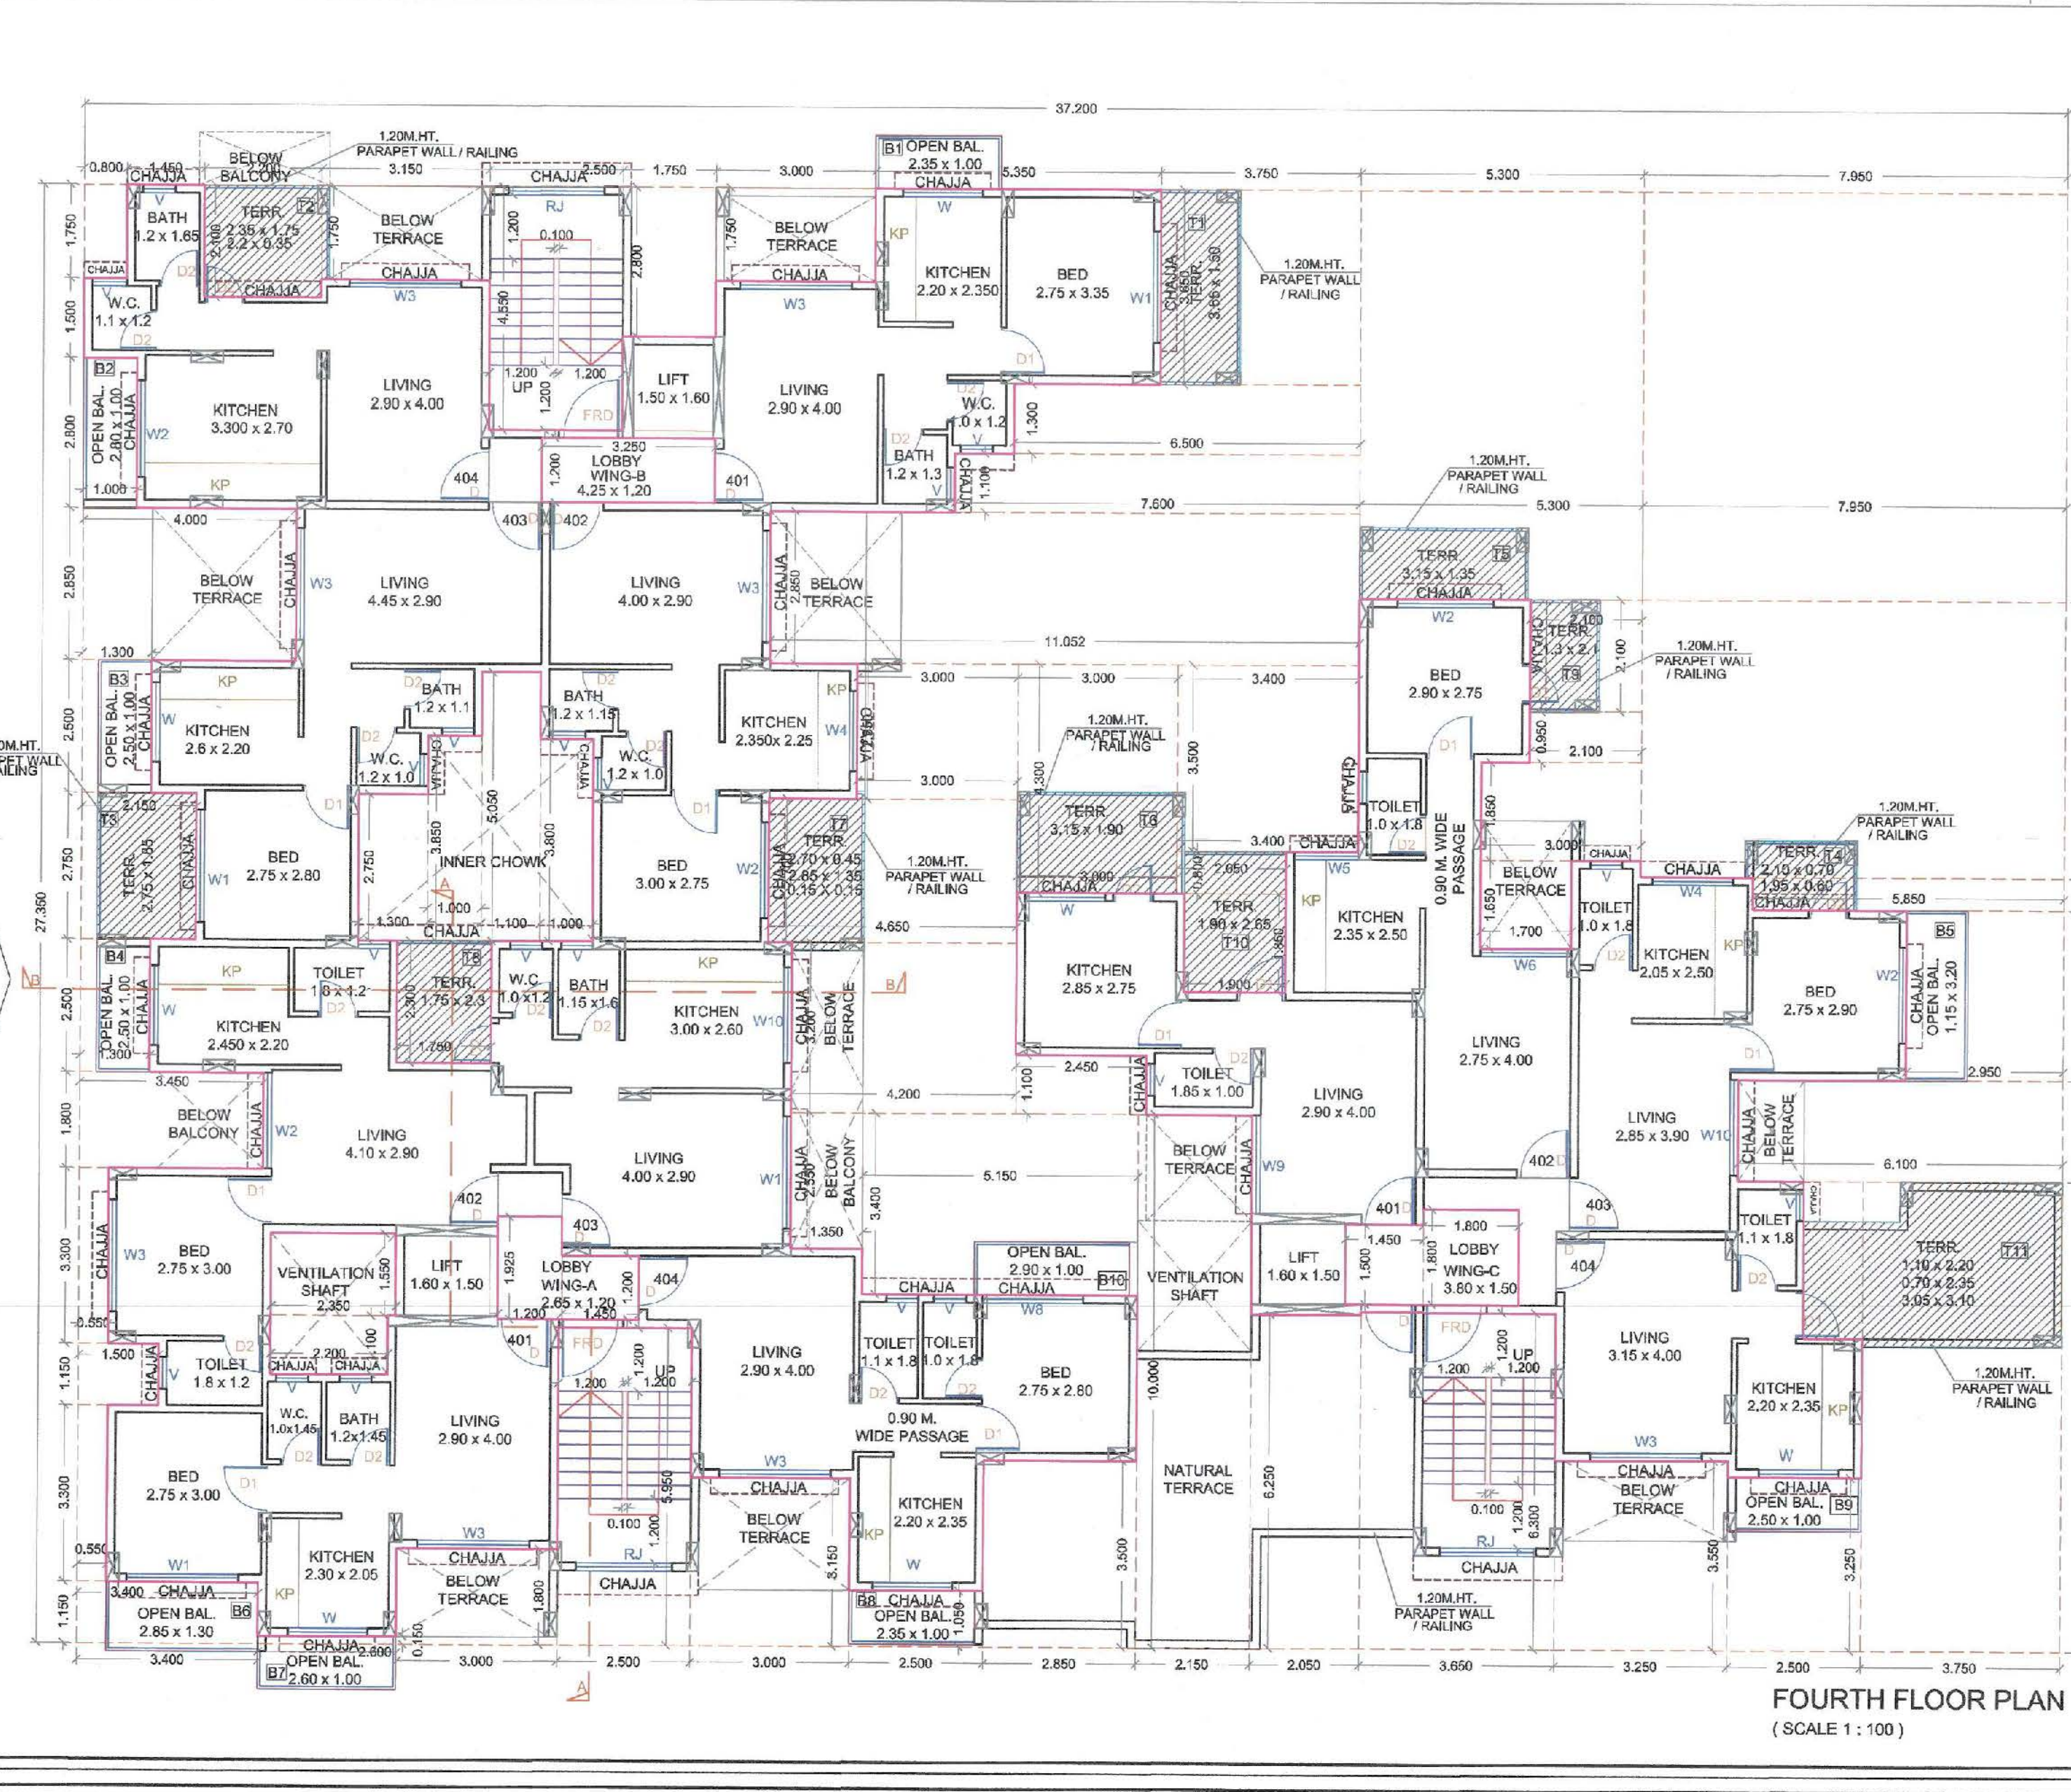

FLOOR AREA STATEMENT FOR BUILDING												
0	1	2	3	4	5	6	7	8	9	10	11	12
SR. NO.	FLOORS	BUILT UP AREA		PERMISSIBLE BALCONY AREA (15% OF F)		PROPOSED BALCONY AREA		TOTAL		PERMISSIBLE TERRACE AREA (20% OF F)		EXCESS TERRACE AREA (11 - 10)
		EXISTING	PROPOSED	ENCLOSURE	OPEN	ENCLOSURE	OPEN	ENCLOSURE	OPEN	ENCLOSURE		
APPROVED VALUE (NO. OF PERSONS) = POWERED PERSONS (NO. OF PERSONS) = UNPOWERED PERSONS (NO. OF PERSONS)	1	4000.00	37.50	0	0.000	0	0	0.000	0.000	0.000	0	0.000
1	1ST	75.00	75.00	0	0.000	0.000	0.000	75.00	0.000	102.118	0	27.118
1	2ND	150.00	150.00	0	0.000	0.000	0.000	150.00	0.000	102.118	0	47.882
1	3RD	150.00	150.00	0	0.000	0.000	0.000	150.00	0.000	102.118	0	47.882
1	4TH	150.00	150.00	0	0.000	0.000	0.000	150.00	0.000	102.118	0	47.882
1	5TH	150.00	150.00	0	0.000	0.000	0.000	150.00	0.000	102.118	0	47.882
