


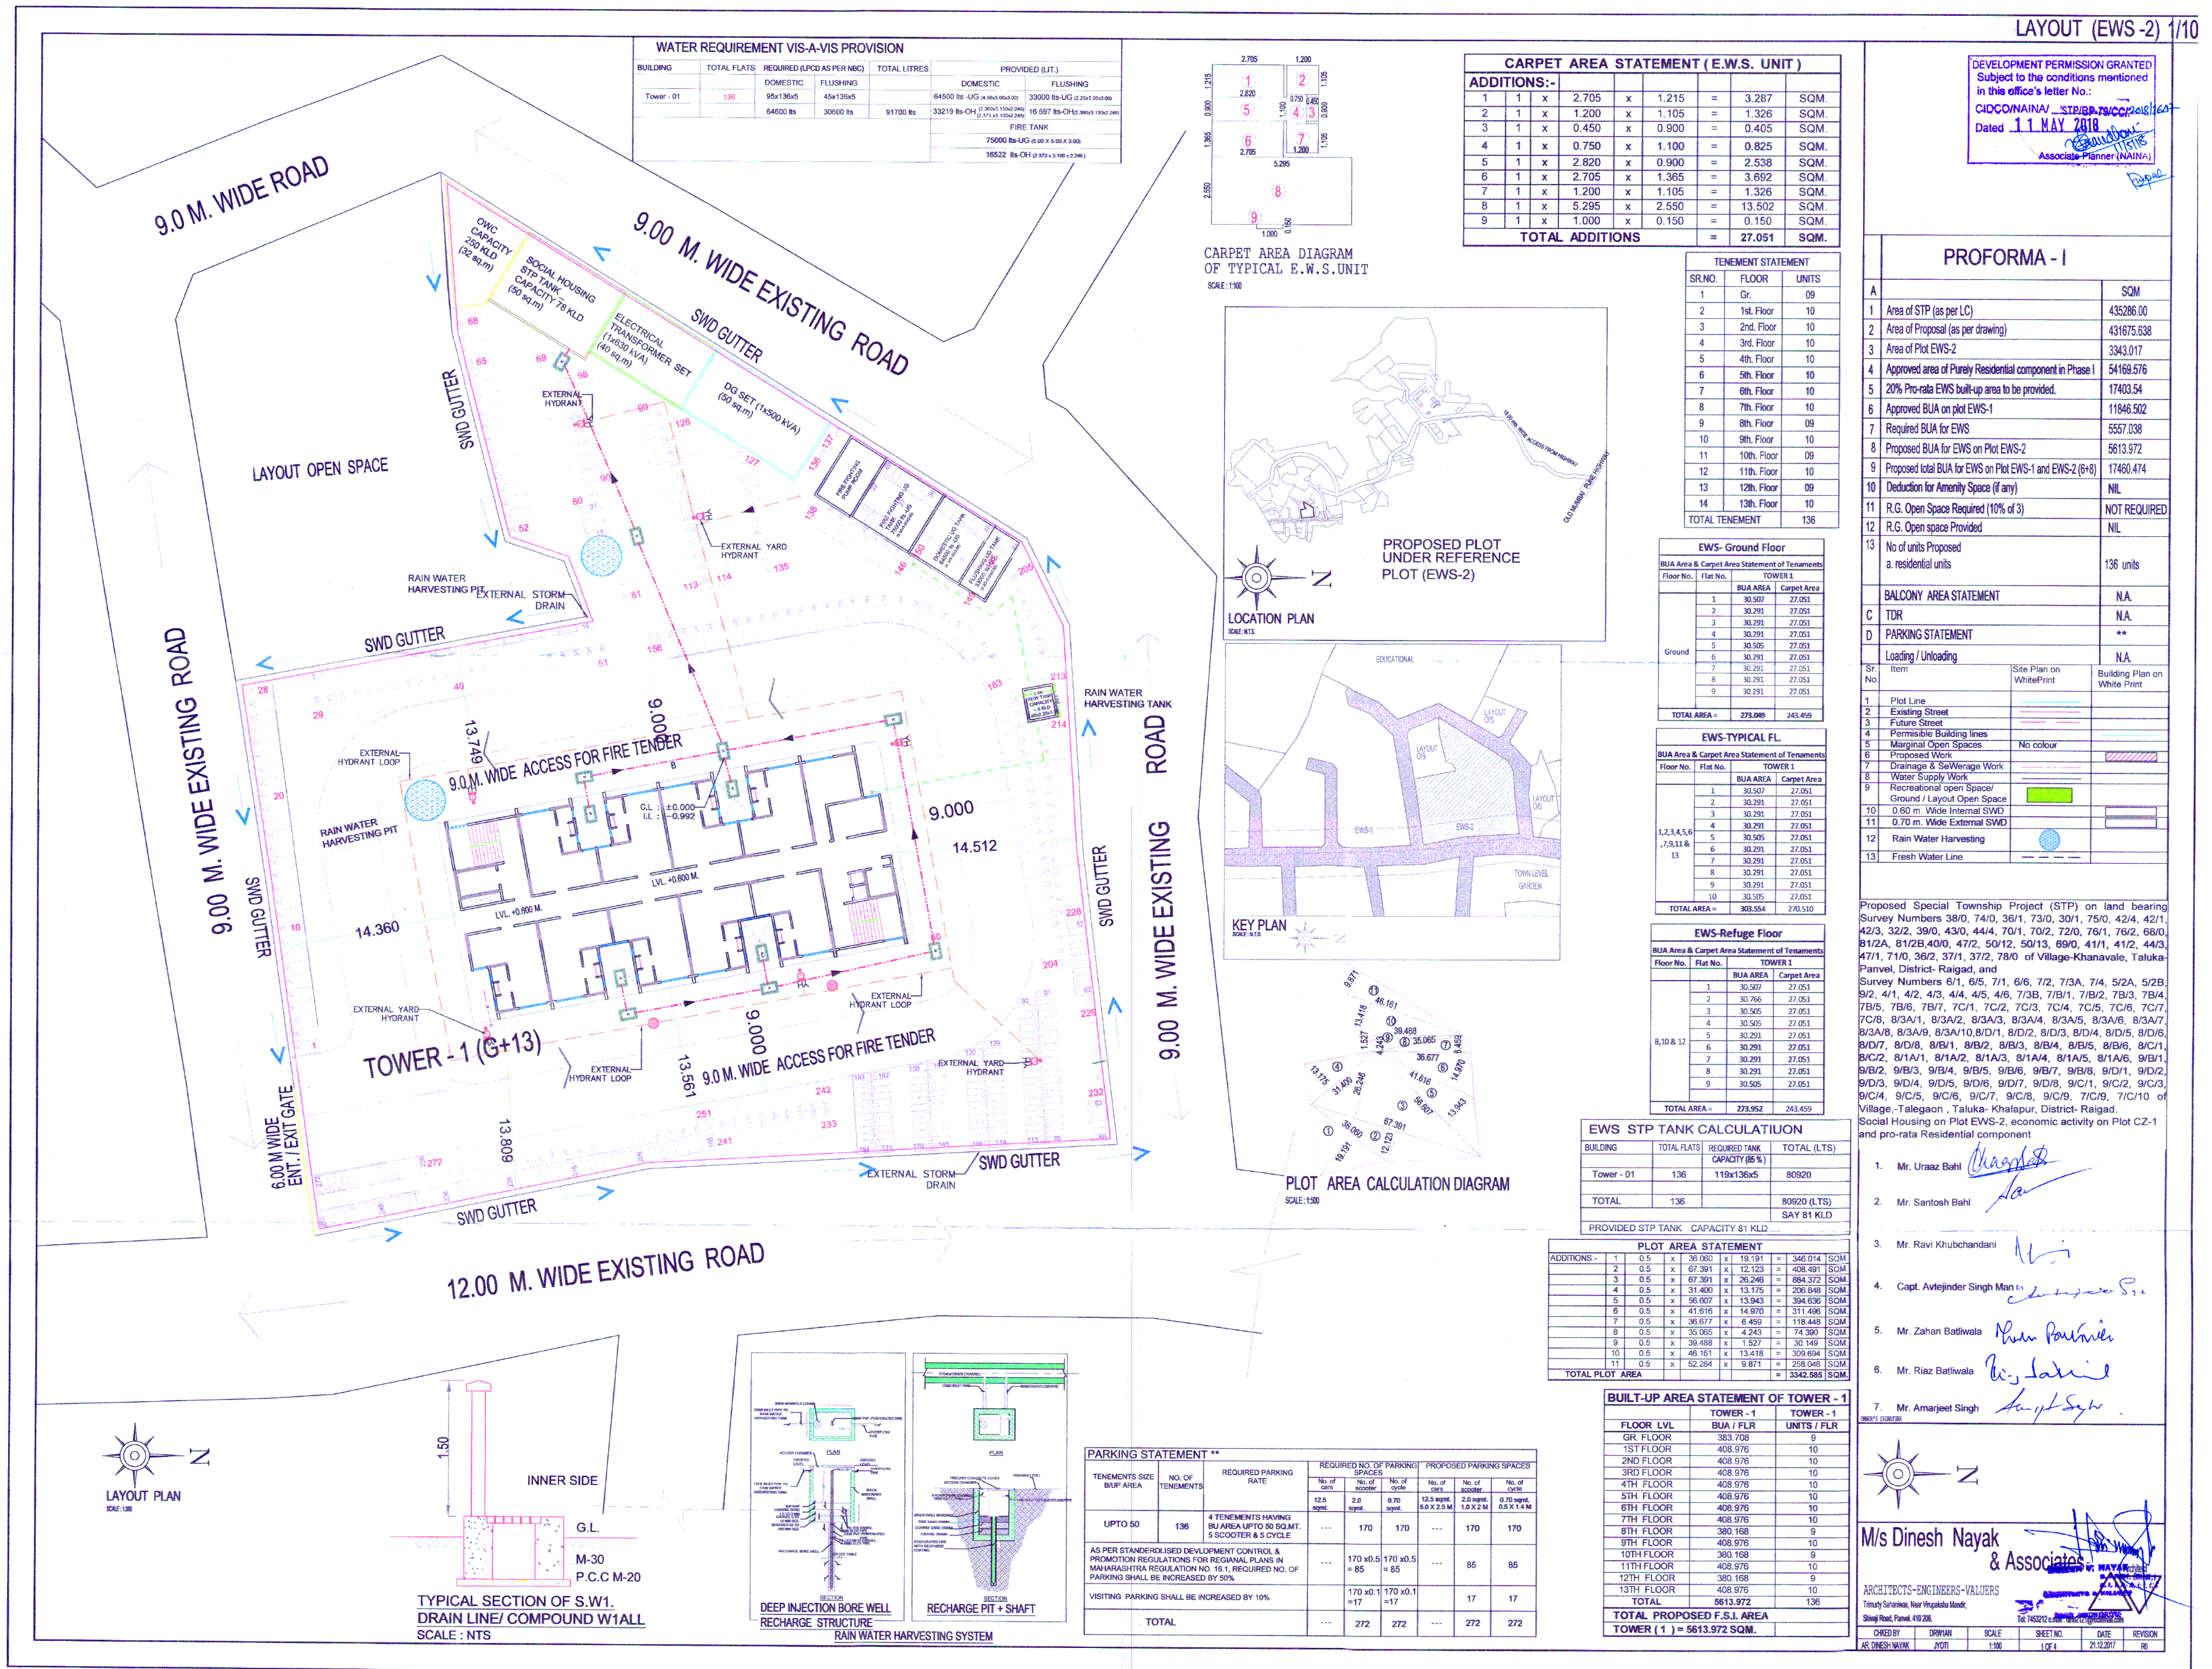


STAMP OF APPROVAL

DEVELOPMENT PERMISSION GRANTED
Subject to the conditions mentioned
in this office's letter No.:

CIDCO/NAINA/ STP/BP-78/C/2018/447

Dated 11 MAY 2018

Associate Planner (NAINA)

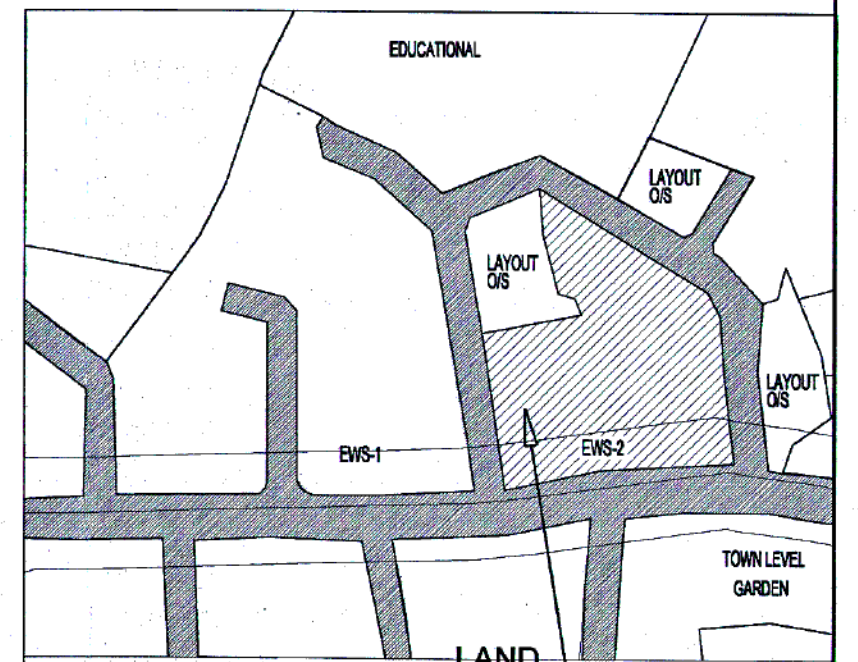


KEY PLAN
PAGE 1/2

Sr. No.	Item	Site Plan on White Print	Building Plan on White Print
1	Plot Line		
2	Existing Street		
3	Future Street		
4	Permissible Building lines		
5	Marginal Open Spaces	No colour	
6	Proposed Work		
7	Drainage & Sewerage Work		
8	Water Supply Work		
9	Recreational open Space/ Ground Layout Open Space		
10	0.60 m. Wide Internal SWD		
11	0.70 m. Wide External SWD		
12	Rain Water Harvesting		
13	Fresh Water Line		

Proposed Special Township Project (STP) on land bearing Survey Numbers 38/0, 74/0, 36/1, 73/0, 30/1, 75/0, 42/4, 42/1, 42/3, 32/2, 39/0, 43/0, 44/4, 70/1, 70/2, 72/0, 76/1, 76/2, 68/0, 81/2A, 81/2B, 40/0, 47/2, 50/12, 50/13, 69/0, 41/1, 41/2, 44/3, 47/1, 71/0, 36/2, 37/1, 37/2, 78/0 of Village-Khanavale, Taluka-Panvel, District-Raigad, and Survey Numbers 6/1, 6/5, 7/1, 8/6, 7/2, 7/3A, 7/4, 5/2A, 5/2B, 9/2, 4/1, 4/2, 4/3, 4/4, 4/5, 4/6, 7/3B, 7/5/1, 7/5/2, 7/5/3, 7/5/1221, 7/5/12

STAMP OF APPROVAL




DEVELOPMENT PERMISSION GRANTED
Subject to the conditions mentioned
in this office's letter No.:
CIDCO/NAINA/ STP/BP-79/CC/2017/427
Dated .11 MAY 2018
Associate Planner (NAINA)

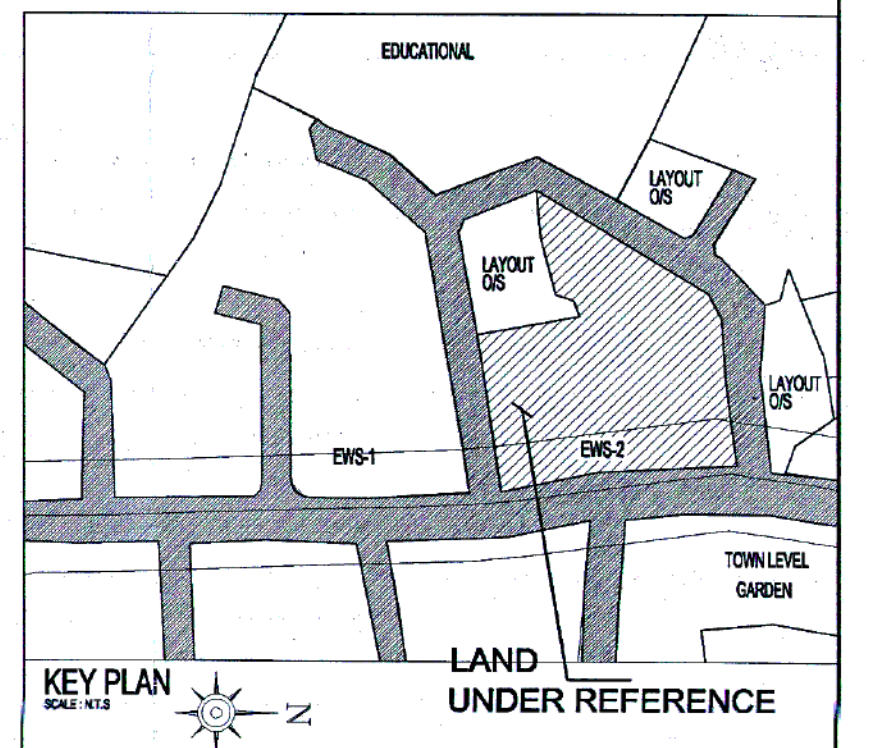

Sr. No.	Item	Site Plan on White Print	Building Plan on White Print
1	Plot Line		
2	Existing Street		
3	Future Street		
4	Permissible Building lines		
5	Marginal Open Spaces	No colour	
6	Proposed Work		
7	Drainage & Sewerage Work		
8	Water Supply Work		
9	Recreational open Space / Ground / Layout Open Space		
10	0.60 m. Wide Internal SWD		
11	0.70 m. Wide External SWD		
12	Rain Water Harvesting		
13	Fresh Water Line		

Proposed Special Township Project (STP) on land bearing Survey Numbers 38/0, 74/0, 36/1, 73/0, 30/1, 75/0, 42/4, 42/1, 42/3, 32/2, 39/0, 43/0, 44/4, 70/1, 70/2, 72/0, 78/1, 78/2, 88/0, 81/2A, 81/2B, 40/0, 47/2, 50/12, 50/13, 69/0, 41/1, 41/2, 44/3, 47/1, 71/0, 36/2, 37/1, 37/2, 78/0 of Village-Khanavale, Taluka-Panvel, District-Raigad, and Survey Numbers 6/1, 6/5, 7/1, 6/6, 7/2, 7/3A, 7/4, 5/2A, 5/2B, 9/2, 4/1, 4/2, 4/3, 4/4, 4/5, 4/6, 7/3B, 7/6/1, 7/6/2, 7/6/3, Depot

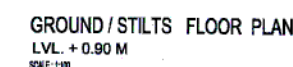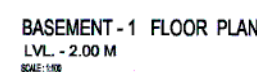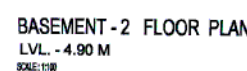

1. Mr. Umaz Bahl *Umaz Bahl*
2. Mr. Santosh Bahl *Sa*
3. Mr. Ravi Khubchandani *Ravi*
4. Capt. Avtejinder Singh Man *Avtejinder Singh Man*
5. Mr. Zahar Bettwala *Zahar Bettwala*
6. Mr. Riaz Bettwala *Riaz Bettwala*
7. Mr. Amarjeet Singh *Amarjeet Singh*

Proposed Special Township Project (STP) on land bearing
 Survey Numbers 36/0, 74/0, 73/0, 73/0, 36/0, 42/4, 42/4,
 43/2, 43/2, 43/2, 43/2, 43/2, 43/2, 43/2, 43/2, 43/2, 43/2,
 61/2A, 61/2B, 40/0, 47/2, 50/2, 50/1/3, 58/0, 41/1, 41/2, 40/2,
 47/1, 1/0, 36/2, 37/1, 37/2, 38/0, 7/0, Village-Khanavala, Taluka-
 Parnel, District-Rajalag, and
 Survey Numbers 61/1, 65/1, 7/1, 6/6, 7/2, 7/3A, 7/4, 5/2A, 5/2B,
 41/1, 41/2, 42/4, 4/0, 4/5, 4/5, 4/5, 4/5, 4/5, 4/5, 4/5, 4/5,
 78/5, 78/5, 78/7, 7/0, 7/2, 7/3C, 7/3C, 7/4, 7/5C, 7/6A, 7/7,
 7/0, 83/4/1, 83/4/2, 83/4/3, 83/4/4, 83/4/5, 83/4/6, 83/4/7,
 83/4/8, 83/4/9, 83/4/10, 8/0/1, 8/0/2, 8/0/3, 8/0/4, 8/0/5, 8/0/6,
 8/0/7, 8/0/8, 8/0/1, 8/0/2, 8/0/3, 8/0/4, 8/0/5, 8/0/6, 8/0/7,
 8/0/8, 8/0/9, 8/0/10, 8/0/11, 8/0/12, 8/0/13, 8/0/14, 8/0/15,
 8/0/2, 9/0/3, 9/0/4, 9/0/5, 9/0/6, 9/0/7, 9/0/8, 9/0/1, 9/0/2,
 9/0/3, 9/0/4, 9/0/5, 9/0/6, 9/0/7, 9/0/8, 9/0/1, 9/0/2, 9/0/3,
 9/0/4, 9/0/5, 9/0/6, 9/0/7, 9/0/8, 9/0/1, 9/0/2, 9/0/3, 9/0/4,
 9/0/5, 9/0/6, 9/0/7, 9/0/8, 9/0/1, 9/0/2, 9/0/3, 9/0/4, 9/0/5,
 Village-Khanavala, Taluka-Khanavala, District-Rajalag, and
 Village-Khanavala, Taluka-Khanavala, District-Rajalag, on Plot C2-1
 and pro-rata Residential component

M/s Dinesh Nayak & Associates
ARCHITECTS-ENGINEERS-VALUERS
 Thiruvyankar, Near Vengalloor Mandi,
 Villing Road, Ponnai 605 006.

STAMP OF APPROVAL


DEVELOPMENT PERMISSION GRANTED
Subject to the conditions mentioned
in this office's letter No. :
C/OCCONANAW ST/282-73000/10447
Dated - 11 MAY 2018
Associate Planner (NA/NA)

BUILT UP AREA CALCULATIONS:
GROUND FLOOR (COMMERCIAL)

ADDITIONS:

1.	1	X	6.600	X	3.900	=	25.740	SQM.
2.	1	X	6.600	X	5.986	=	39.508	SQM.
3.	1	X	4.020	X	2.835	=	11.397	SQM.
4.	1	X	2.007	X	1.094	=	2.193	SQM.
5.	1	X	1.800	X	1.750	=	3.150	SQM.
6.	1	X	6.450	X	1.900	=	12.255	SQM.
7.	2	X	3.300	X	23.200	=	153.120	SQM.
8.	1	X	3.750	X	3.150	=	11.813	SQM.
9.	1	X	7.170	X	6.000	=	43.020	SQM.
10.	1	X	6.900	X	0.800	=	5.520	SQM.
11.	1	X	4.050	X	1.950	=	7.898	SQM.
12.	1	X	6.900	X	9.150	=	63.030	SQM.
13.	1	X	3.750	X	6.600	=	24.750	SQM.
14.	0.5	X	1.891	X	6.145	=	5.810	SQM.
15.	0.5	X	1.488	X	6.145	=	4.572	SQM.
16.	0.5	X	4.468	X	1.293	=	2.889	SQM.
17.	0.5	X	4.468	X	1.822	=	4.070	SQM.

TOTAL ADDITIONS = 416.656 SQM.
NET BUILT UP AREA = 416.656 SQM.

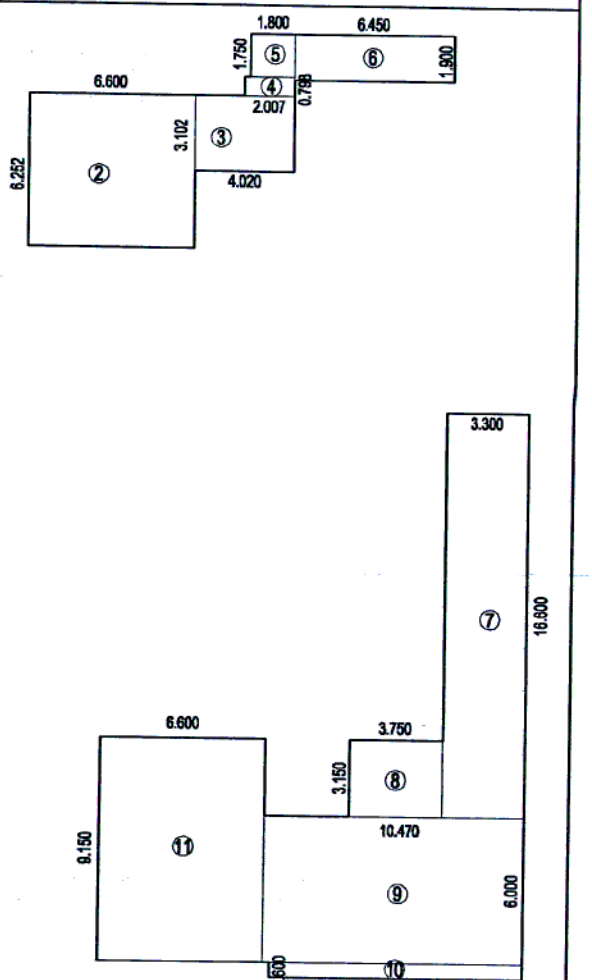BUILT UP AREA DIAGRAM:
PODIUM FLOOR
SCALE: 1:200BUILT UP AREA CALCULATIONS OF
PODIUM FLOOR (COMMERCIAL)

ADDITIONS:

1.	1	X	6.600	X	3.900	=	25.740	SQM.
2.	1	X	6.600	X	6.252	=	41.263	SQM.
3.	1	X	4.020	X	3.101	=	12.466	SQM.
4.	1	X	2.007	X	0.798	=	1.602	SQM.
5.	1	X	1.800	X	1.750	=	3.150	SQM.
6.	1	X	6.450	X	1.900	=	12.255	SQM.
7.	1	X	3.300	X	16.600	=	54.780	SQM.
8.	1	X	3.750	X	3.150	=	11.813	SQM.
9.	1	X	10.470	X	6.000	=	62.820	SQM.
10.	1	X	10.200	X	0.600	=	6.120	SQM.
11.	1	X	6.900	X	9.150	=	63.030	SQM.
12.	1	X	3.750	X	6.600	=	24.750	SQM.
13.	1	X	3.300	X	23.200	=	76.560	SQM.

TOTAL ADDITIONS = 393.708 SQM.
NET BUILT UP AREA = 393.708 SQM.

BUILT-UP AREA CALCULATIONS OF -
TYP. 1ST TO 4TH, 6TH, 8TH FLOOR (COMMERCIAL)

AREA OF BLOCK ABCD = 29.840 x 61.215 = 1826.656 SQM.

DEDUCTIONS:

1.	0.5	X	29.840	X	16.486	=	245.971	SQM.
2.	1	X	2.755	X	1.000	=	2.755	SQM.
3.	1	X	1.000	X	3.539	=	3.539	SQM.
4.	1	X	6.450	X	1.800	=	22.220	SQM.
5.	1	X	1.000	X	4.015	=	4.015	SQM.

TOTAL DEDUCTIONS = 279.50 SQM.

NET AREA = 1826.656 - 279.50 = 1547.156 SQM.

HEIGHT OF EACH FLOOR = 4.50 M.

BUILT-UP AREA (COVERED AREA) = 1547.156 SQ.M.

FOR P.S.I. COMPUTATION

TOTAL BUA CONSUMED @ TYP. FL. = 2 x 1547.156

= 3094.312 SQ.M.

OWNER'S SIGNATURE:

- Mr. Umesh Bahl
- Mr. Santosh Bahl
- Mr. Ravi Khushchandani
- Capt. Anjeinder Singh Mann
- Mr. Zahan Batwalia
- Mr. Riaz Batwalia
- Mr. Amarjeet Singh

Proposed Special Township Project (STP) on land bearing Survey Numbers 38/0, 74/0, 36/1, 73/0, 30/1, 75/0, 42/4, 42/1, 42/3, 32/2, 38/0, 43/0, 44/4, 70/1, 70/2, 72/0, 75/1, 75/2, 68/0, 81/2A, 81/2B, 40/0, 47/2, 50/12, 50/13, 59/0, 41/1, 41/2, 44/3, 47/1, 71/0, 35/2, 37/1, 37/2, 78/0 of Village-Khanavale, Taluka-Parnavi, District-Rajgad, and Survey Numbers 6/1, 6/5, 7/1, 6/6, 7/2, 7/3A, 7/4, 5/2A, 5/2B, 9/2, 4/1, 4/2, 4/3, 4/4, 4/5, 4/6, 7/3B, 7/3/1, 7/3/2, 7/3/3, 7/3/924,

Associate Planner (NAINA)

1. Mr. Urvasi Bahl *Urvasi Bahl*
2. Mr. Santosh Bahl *Santosh Bahl*
3. Mr. Ravi Khushchandra *Ravi Khushchandra*
4. Capt. Avjeender Singh Man *Avjeender Singh Man*
5. Mr. Zuhair Buttalla *Zuhair Buttalla*
6. Mr. Riaz Buttalla *Riaz Buttalla*
7. Mr. Amerjeet Singh *Amerjeet Singh*

M/s Dinesh Nayak & Associates.



ARCHITECTS-ENGINEERS-VALUERS

Timothy Salomon, New Virgojia Manik,
Shanki Road, Purnea-473 232.

FOR PROJECTS AND CONSULTANCY SERVICES

CHARGED BY	DRAWN	SCALE	SHEET NO.	DATE	REVISION
------------	-------	-------	-----------	------	----------

AR. DINESH M7AK	2001	1.00	27.12.2017	R
-----------------	------	------	------------	---

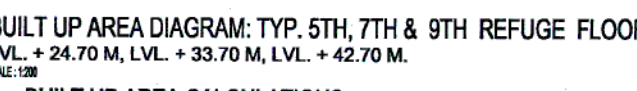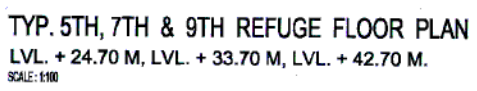

AREA OF BLOCK (ACCU) = 28.640 X 61.215 = 1526.666 SQM.

2.	1	X	6.100	X	1.638	=	13.268	SQM.
3.	1	X	6.450	X	3.600	=	23.320	SQM.

$$6. \quad 1 \times 1,000 \times 4.015 = 4,109 \text{ SQM.}$$

9. $1 \times 2.75 \times 1.00 = 2.75 \text{ SUM.}$

ADD EXCESS REFUGE AREA = $1452.894 + 0.001 =$

HEIGHT OF EACH FLOOR	4.50 M.
BUILT UP AREA (COVERED AREA)	1150.00 SQ. M.

EACH REFUGE FLOOR LEVEL 2 x 1452.895

[illegible]

③ 150

REFUGEE AREA STATEMENT

1	1	X	7.755	X	5.755	=	3.500 SQM.
2	1	X	5.890	X	5.665	=	33.933 SQM.

$$5. \quad 1 \times 8.100 \times 5.639 = 45.676 \text{ SQM.}$$


10

137 PEOPLE / FLOOR
x 3

REF USE REQUIRED = 514 X 0.5
= 94.200 SQ M

REFUGE PROPOSED = 95.11 SQ.M

1000

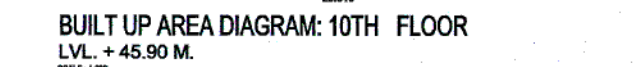

10TH FLOOR (COMMERCIAL)

1.	1	X	8.670	X	7.389	=	64.08
2.	1	X	8.670	X	7.389	=	64.08

5.	1	X	10.470	X	23.240	= 243.32
----	---	---	--------	---	--------	----------

$$8. \quad 1 \times 1.765 \times 3.150 = 5.58$$

12.	1	X	3.600	X	13.770	=	49.57
-----	---	---	-------	---	--------	---	-------

TOTAL DEDUCTIONS	=	884.69
------------------	---	--------

HEIGHT OF EACH FLOOR 4.50 M.

TOTAL BUA CONSUMED @





AR. DINESH M7AK	2001	1.00	27.12.2017	R
-----------------	------	------	------------	---

STAMP OF APPROVAL

DEVELOPMENT PERMISSION GRANTED
Subject to the conditions mentioned
in this office's letter No.:
CIDCO/MAIN/STPB/2002/28/047
Dated 11 MAY 2018
REDACTED
Associate Planner (NAIN)

D. P. S.

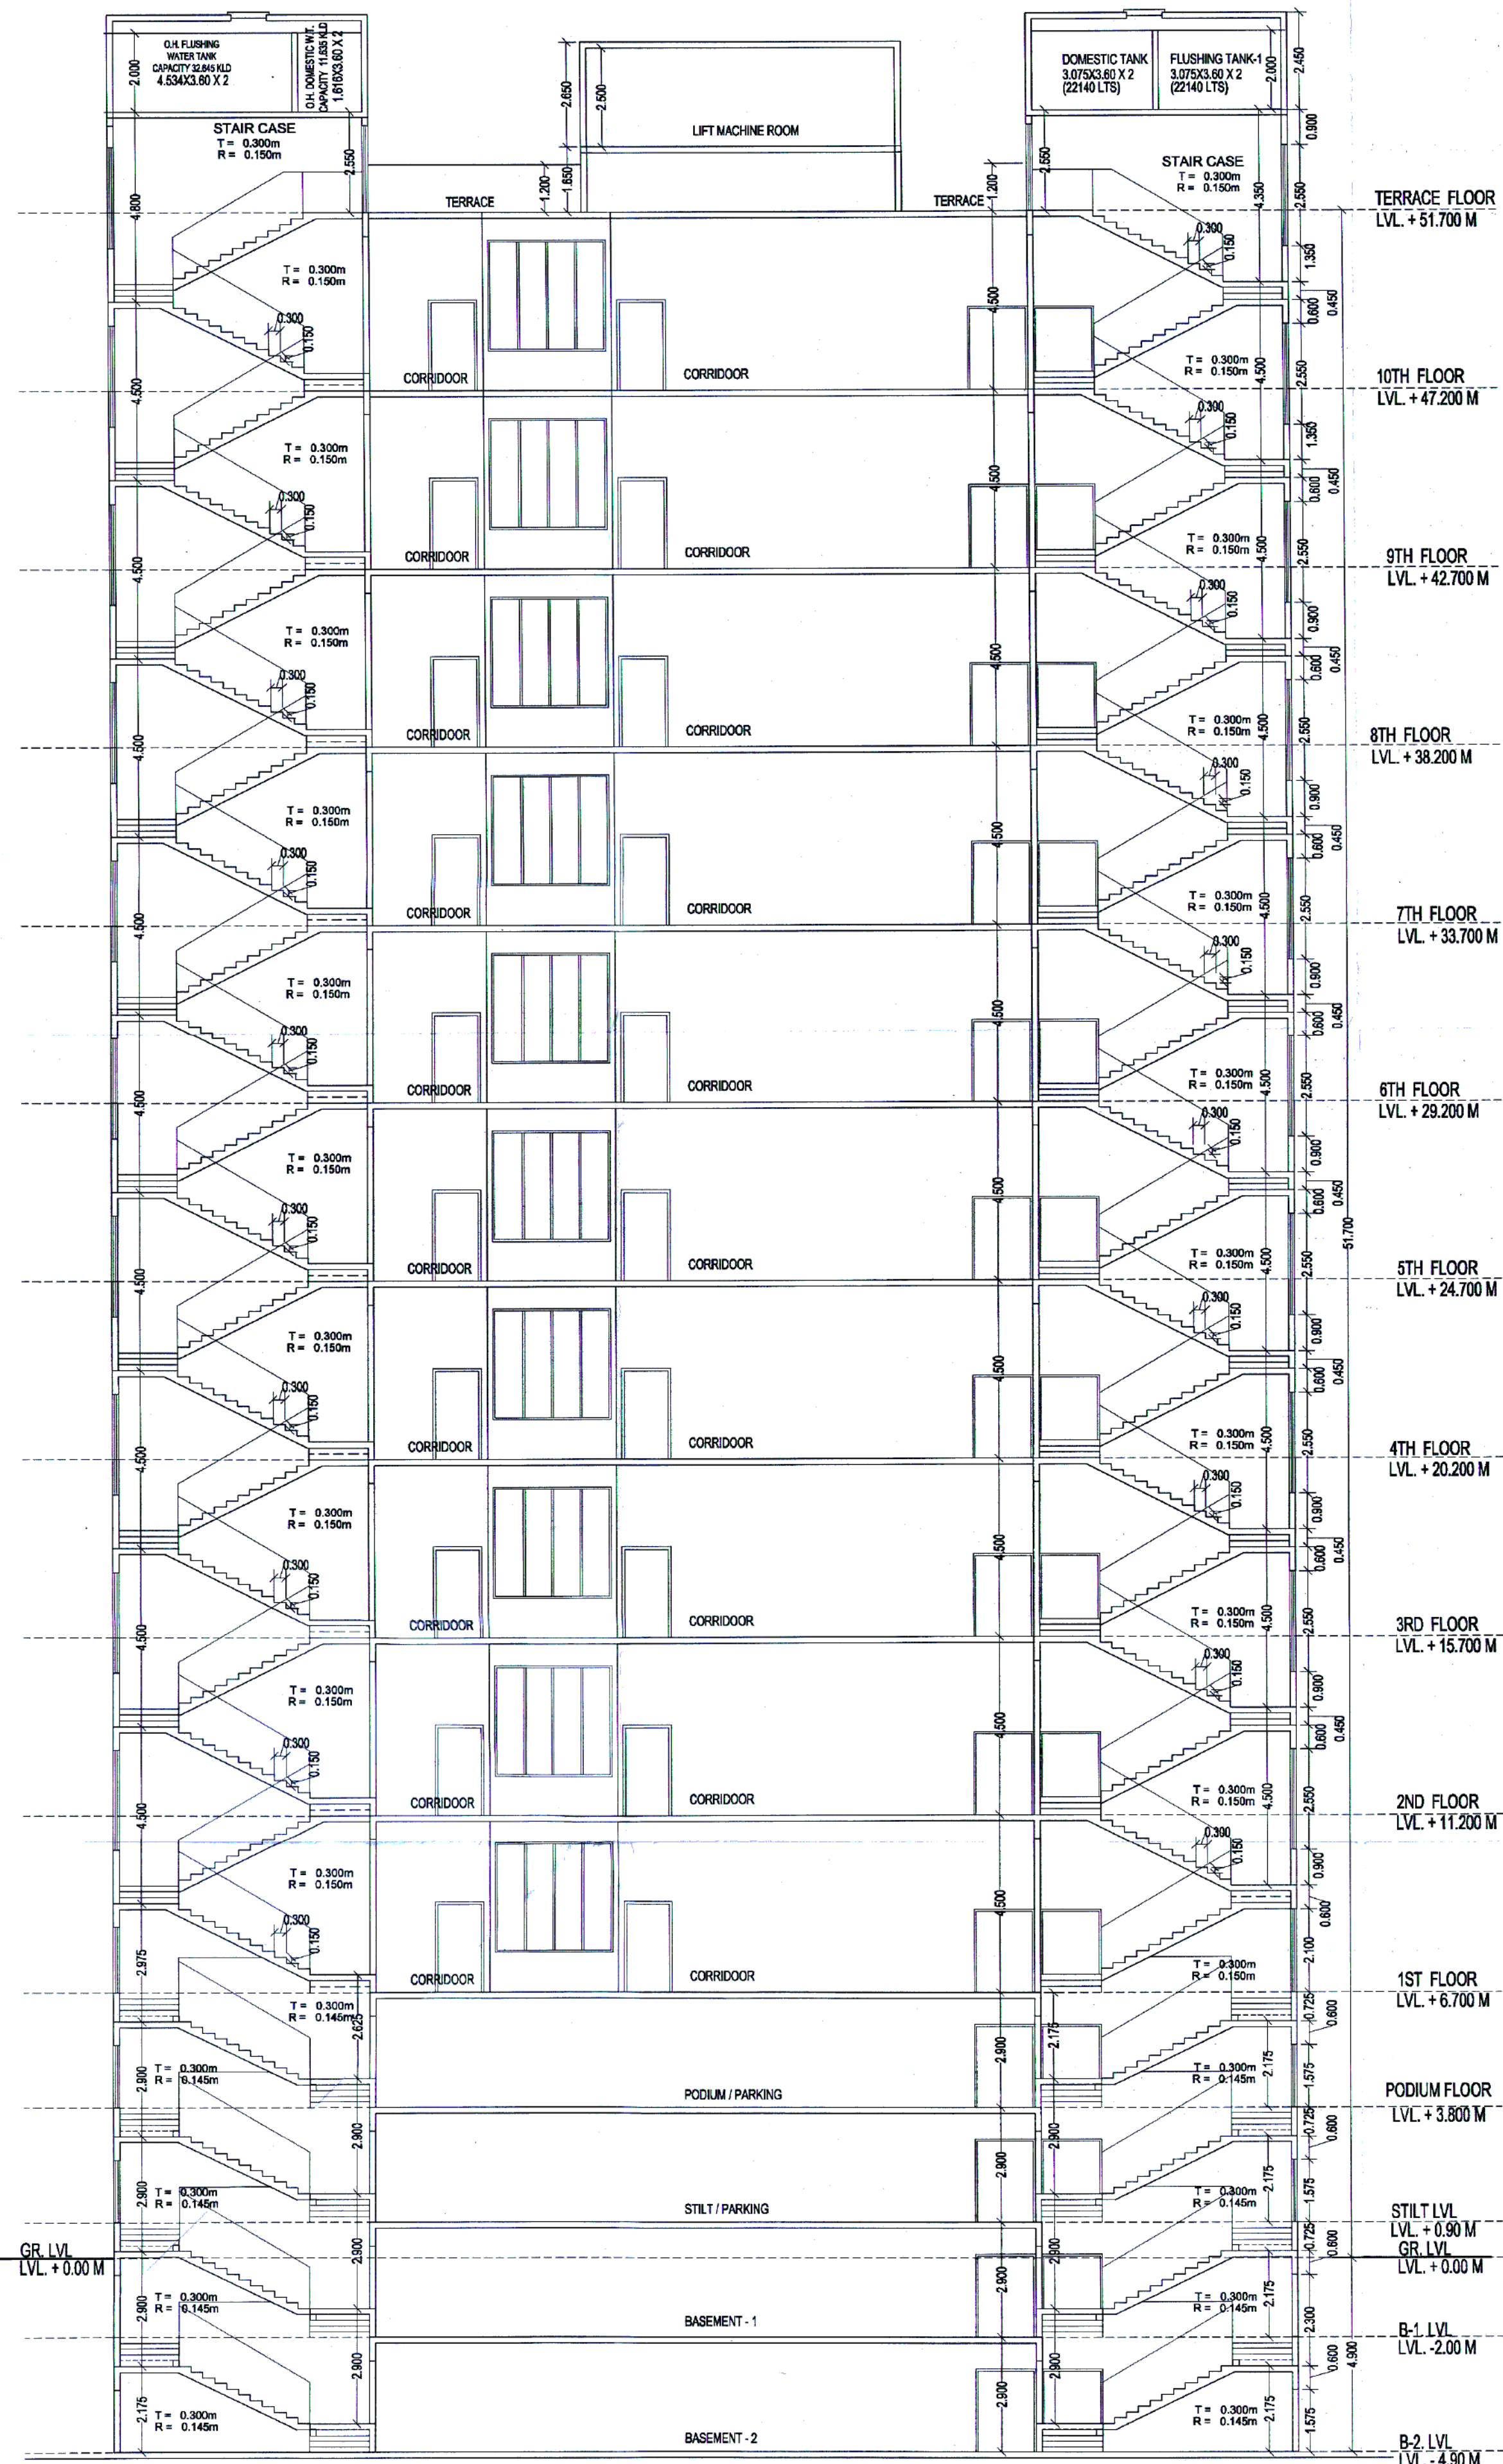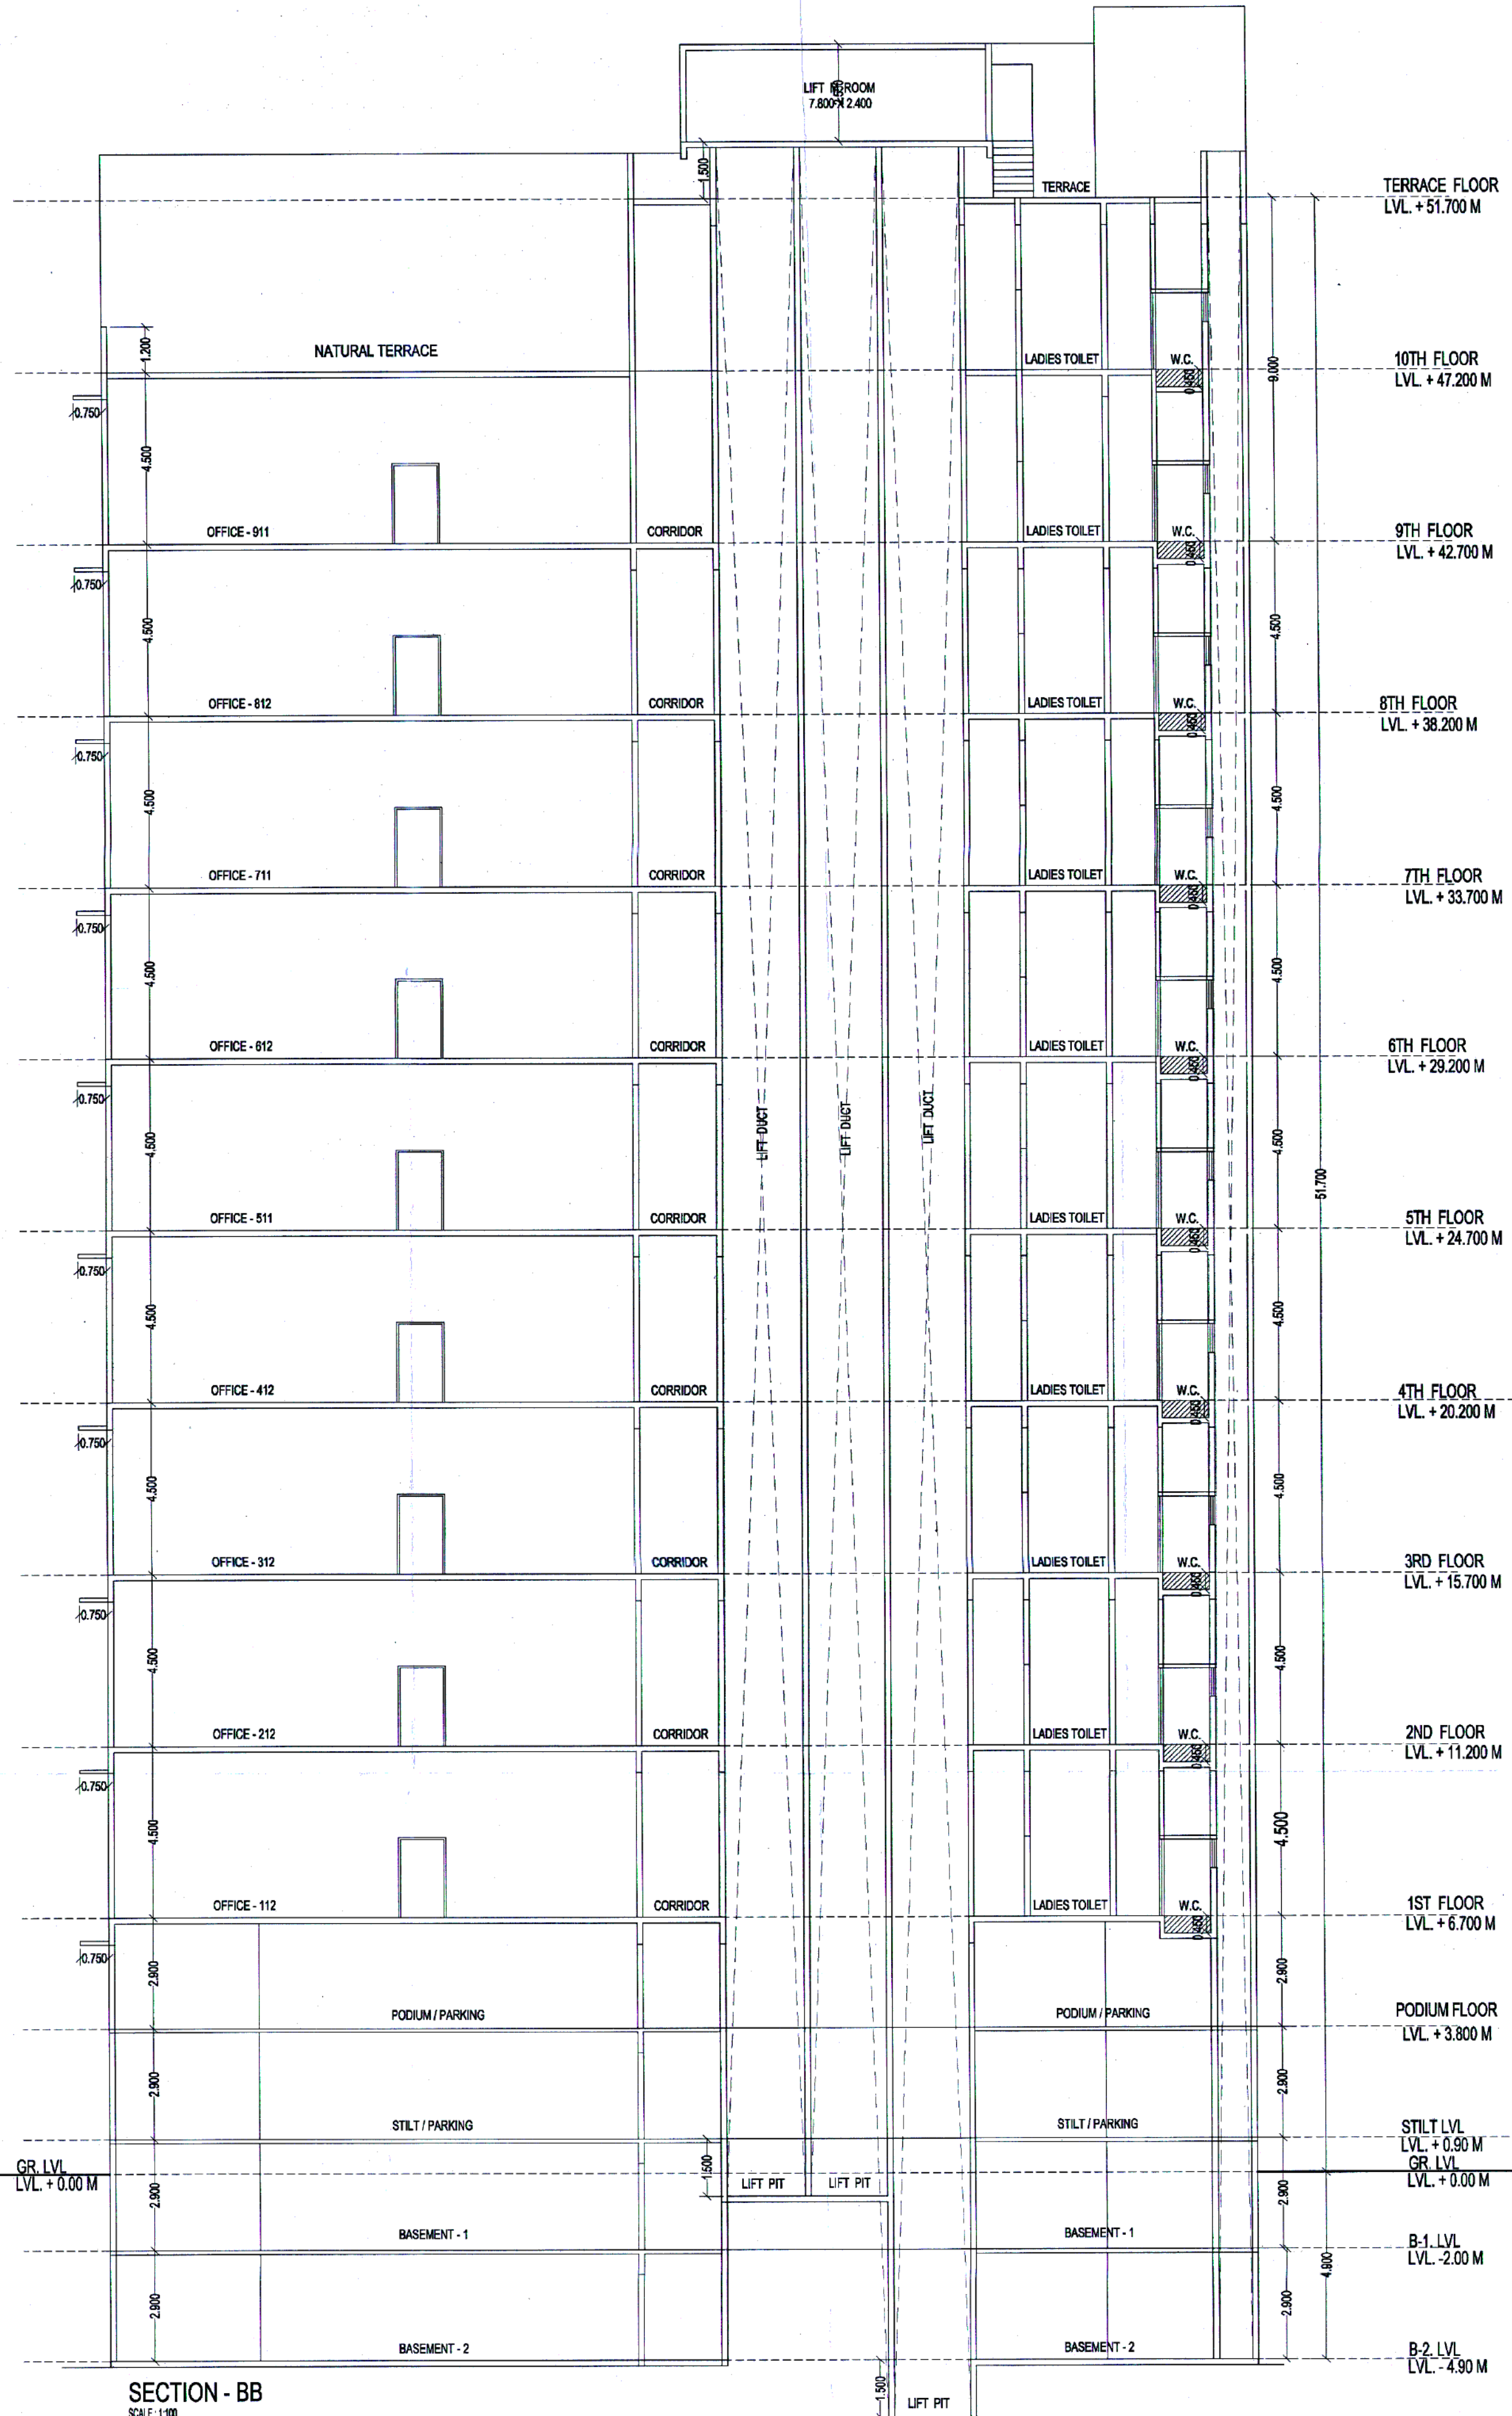SECTION - AA
SCALE: 1/80SECTION - BB
SCALE: 1/80



OWNER'S SIGNATURE:

1. Mr. Uday Bahl
2. Mr. Santosh Bahl
3. Mr. Ravi Khubchandani
4. Capt. Avtejinder Singh Mann
5. Mr. Zahan Batiwala
6. Mr. Riaz Batiwala
7. Mr. Amarjeet Singh

Proposed Special Township Project (STP) on land bearing Survey Numbers 38/0, 74/0, 36/1, 73/0, 30/1, 75/0, 42/4, 42/1, 42/3, 32/2, 39/0, 43/0, 44/4, 70/1, 70/2, 72/0, 76/1, 76/2, 68/0, 81/2A, 81/2B, 40/0, 47/2, 50/12, 50/13, 69/0, 41/1, 41/2, 44/3, 47/1, 71/0, 36/2, 37/1, 37/2, 78/0 of Village-Khanavale, Taluka-Panvel, District-Raigad, and Survey Numbers 6/1, 6/5, 7/1, 6/6, 7/2, 7/3A, 7/4, 5/2A, 5/2B, 9/2, 4/1, 4/2, 4/3, 4/4, 4/5, 4/6, 7/3B, 7/6/1, 7/6/2, 7/6/3, 7/6/1194, 7/

STAMP OF APPROVAL

DEVELOPMENT PERMISSION GRANTED
Subject to the conditions mentioned
in this office's letter No.:
CIDCO/NAINA/ STP/BP-79/CC/28/1627
Dated 11 MAY 2018
Associate Planner (NAINA)

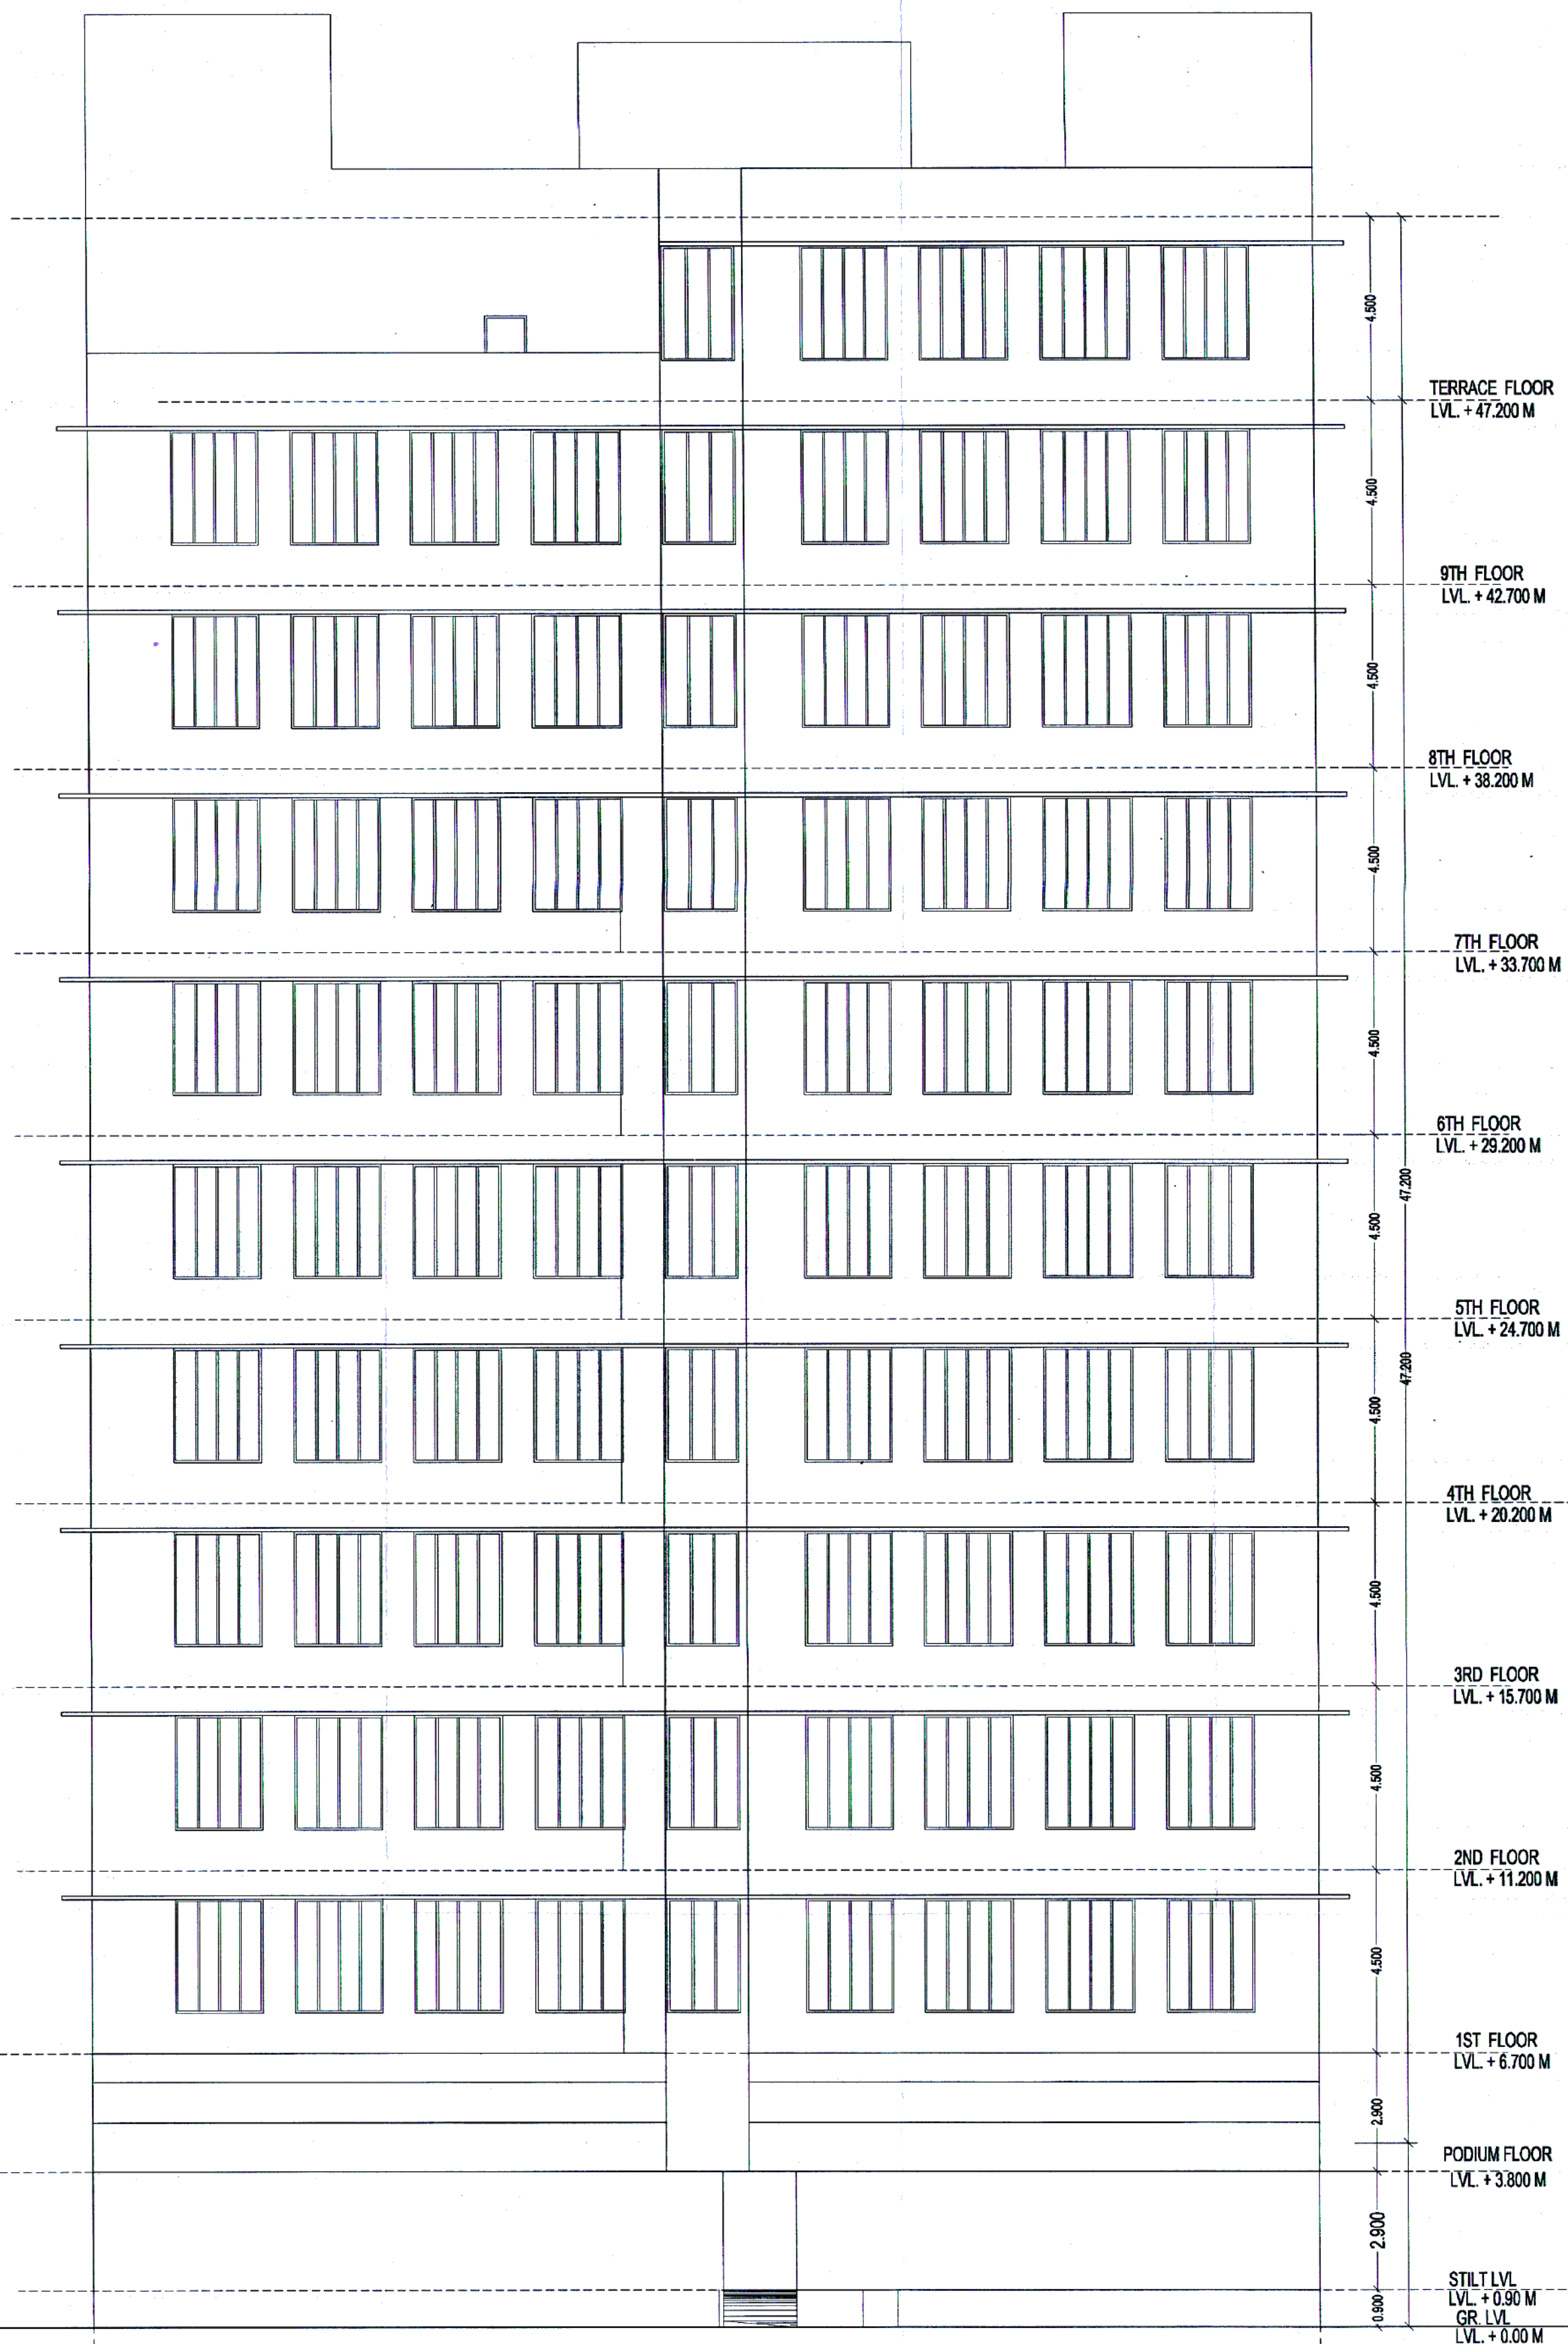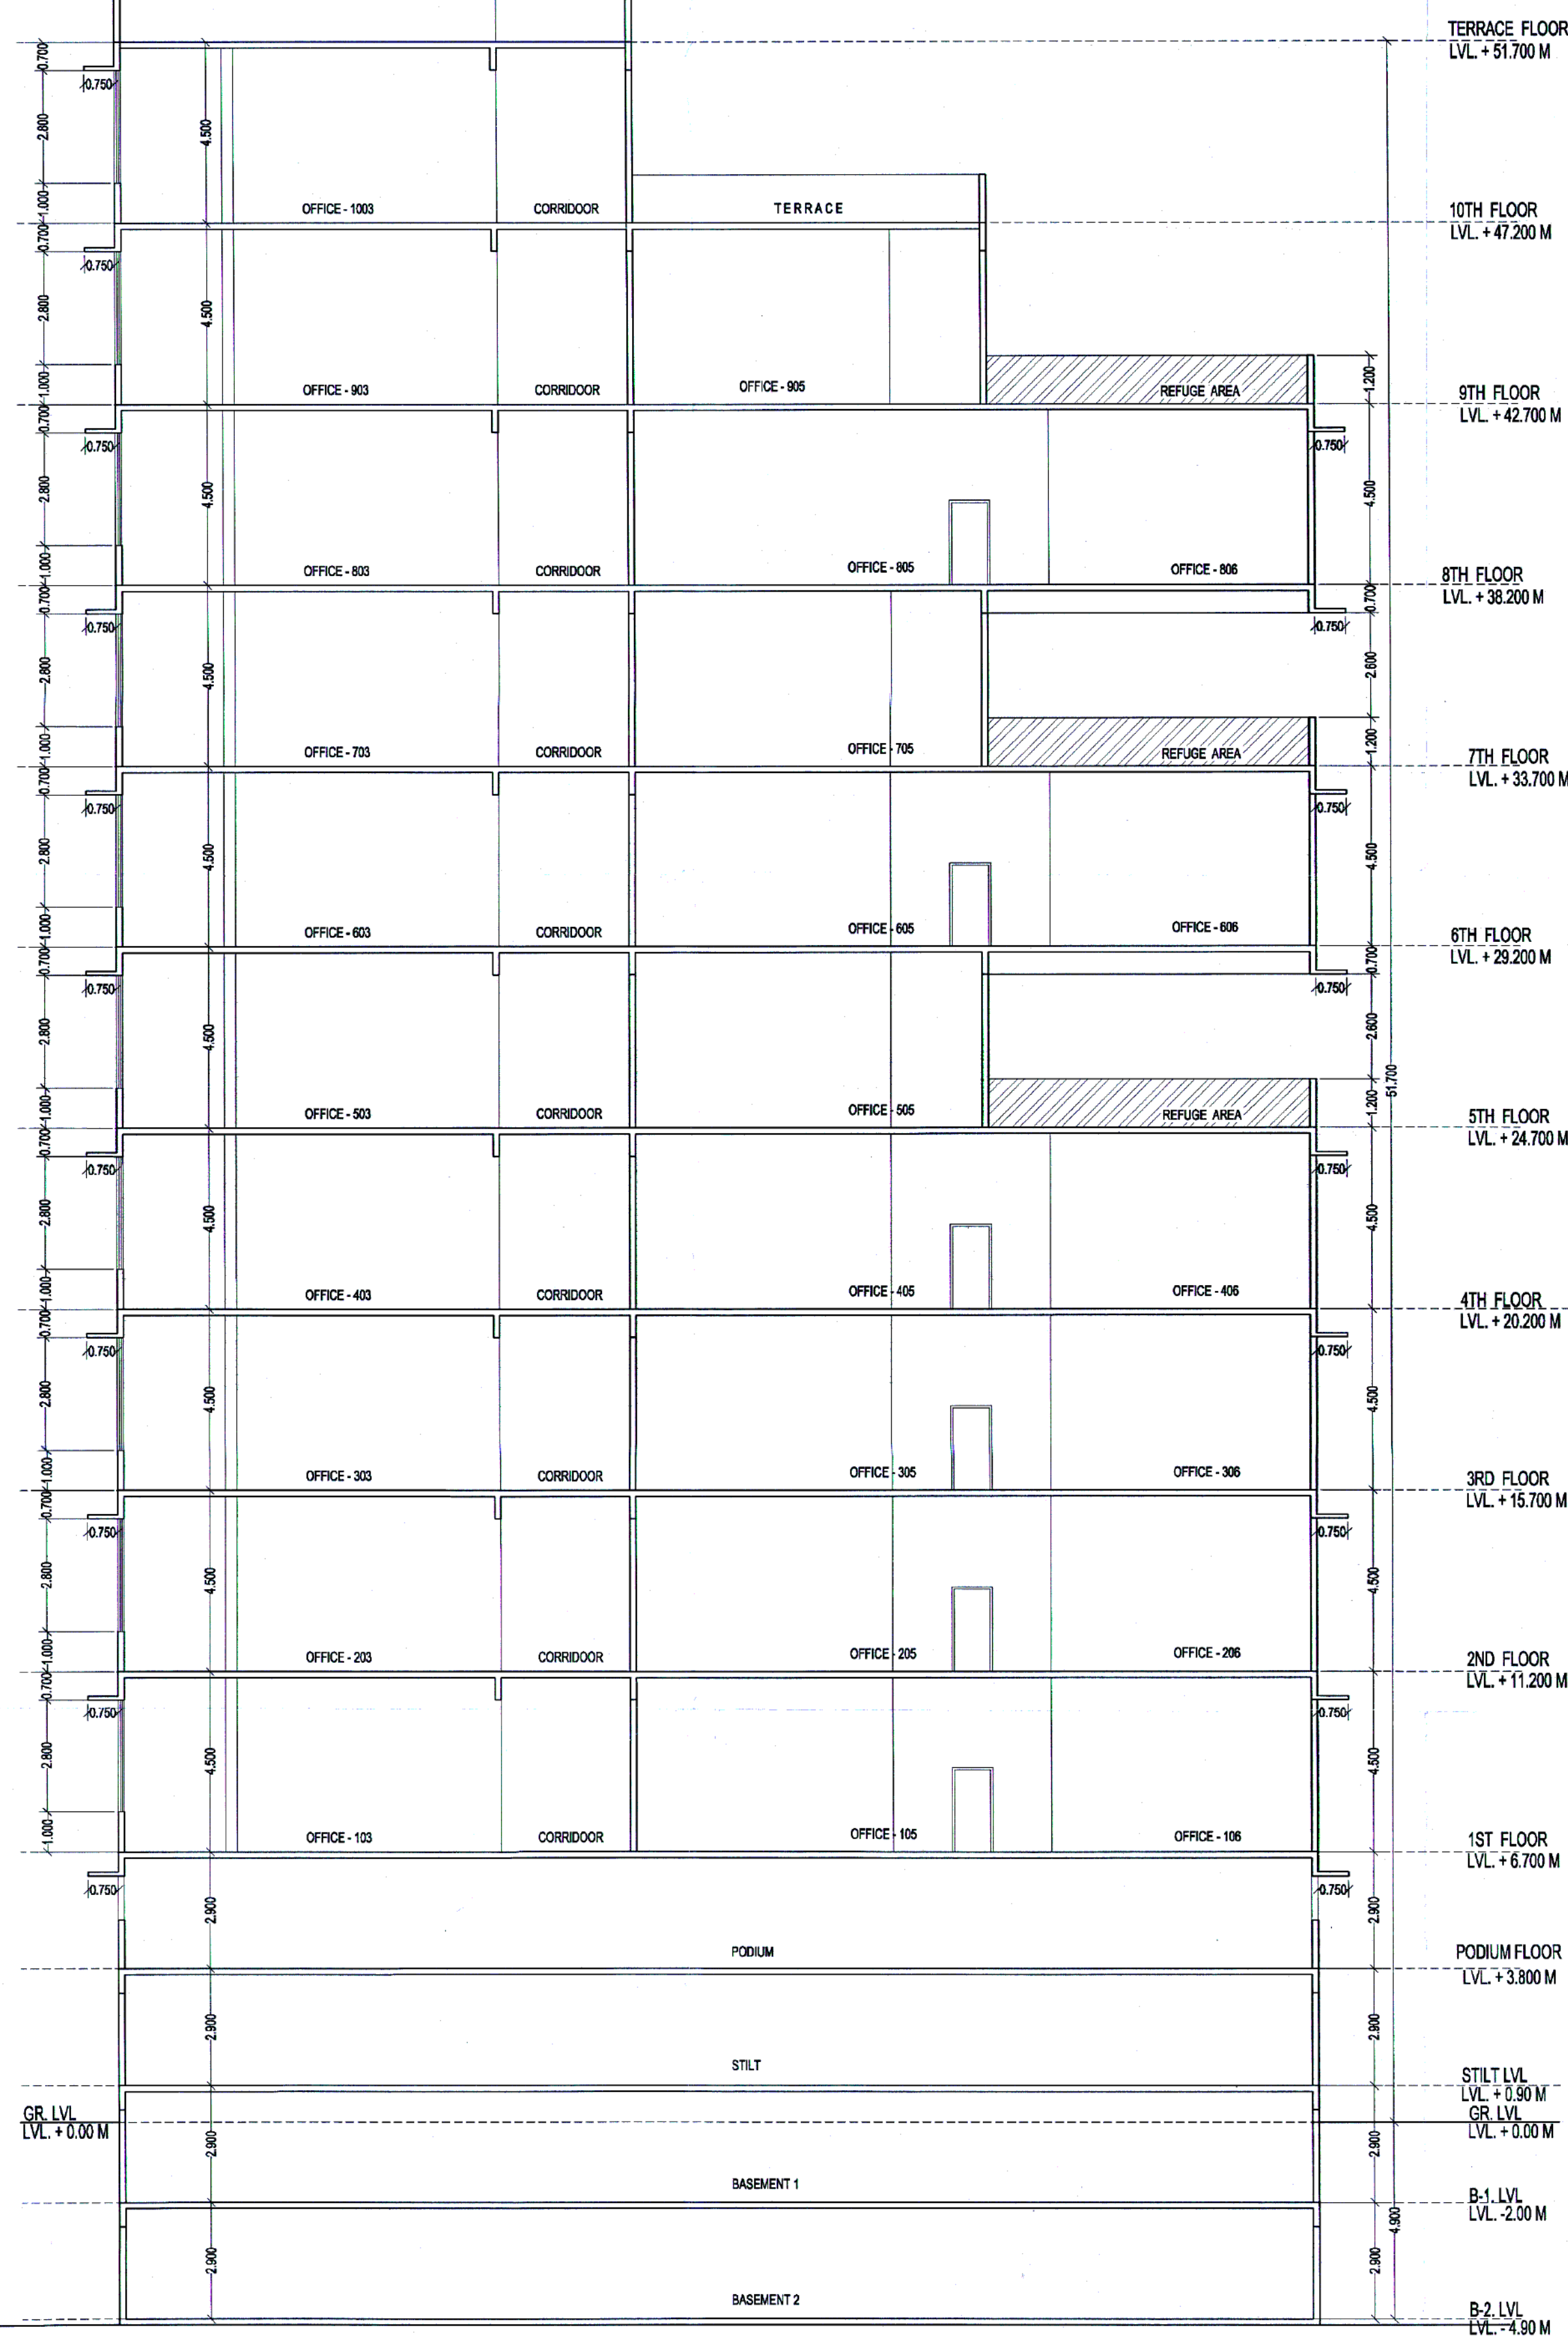

OWNER'S SIGNATURE.

- Mr. Ureaz Bahl
- Mr. Santosh Bahl
- Mr. Ravi Khubchandani
- Capt. Avtejinder Singh Mani
- Mr. Zahan Batliwala
- Mr. Riaz Batliwala
- Mr. Amarjeet Singh

Proposed Special Township Project (STP) on land bearing Survey Numbers 38/0, 74/0, 36/1, 73/0, 30/1, 75/0, 42/4, 42/1, 42/3, 32/2, 39/0, 43/0, 44/4, 70/1, 70/2, 72/0, 76/1, 76/2, 68/0, 81/2A, 81/2B, 40/0, 47/2, 50/12, 50/13, 69/0, 41/1, 41/2, 44/3, 47/1, 71/0, 36/2, 37/1, 37/2, 78/0 of Village-Khanavale, Taluka-Panvel, District-Raigad, and Survey Numbers 6/1, 6/5, 7/1, 6/6, 7/2, 7/3A, 7/4, 5/2A, 5/2B, 9/2, 4/1, 4/2, 4/3, 4/4, 4/5, 4/6, 7/3B, 7/3C, 7/3D, 7/3MN, 7/3MO, 7/3MP, 7/3NO, 7/3NP, 7/3NQ, 7/3ZZ

M/s Dinesh Nayak & Associates.

ARCHITECTS-ENGINEERS-VALUERS

Shreeji Road, Panvel, 410 208.

CHECKED BY: AR DINESH NAYAK
DRAWN BY: JYOTI
SCALE: 1/100
SHEET NO: 6
DATE: 21.12.2017
REVISION: 00