



CERTIFIED THAT THE PLOT UNDER REFERENCE WAS SURVEYED BY ME ON 02.02.2022 AND THE DIMENSIONS OF SIDES ETC. OF PLOT STATED ON PLAN ARE AS MEASURED ON SITE AND THE AREA SO WORKED OUT TALLIES WITH THE AREA STATED IN DOCUMENT OF OWNERSHIP T.P. SCHEME RECORDS/ LAND RECORDS DEPARTMENT/CITY SURVEY RECORDS.

M/S. WADHVA CONSTRUCTION & INFRASTRUCTURE PRIVATE LIMITED, AS PER AGREEMENT FOR JOINT DEVELOPMENT NO. PANVEL-3/1009/2014 DATED 18-02-2014.

SIGNATURE OF OWNER
FORM OF CERTIFICATE

I, ARHITEN SETHI HAVE BEEN APPOINTED BY THE APPLICANT AS HIS ARCHITECT I HAVE EXAMINED THE BOUNDARIES AND THE AREA OF THE PLOT AND I DO HEREBY CERTIFY THAT I HAVE PERSONALLY VERIFIED AND CHECKED ALL THE STATEMENTS MADE BY THE APPLICANT WHO IS THE OWNER/ LESSEE IN POSSESSION OF THE PLOT AS IN THE ABOVE FORM AND DATE:

NAME & SIGNATURE OF OWNER
M/S. WADHVA CONSTRUCTION & INFRASTRUCTURE PVT. LTD. AS PER AGREEMENT FOR JOINT DEVELOPMENT NO. PANVEL-3/1009/2014 DATED 18-02-2014

NAME & SIGNATURE OF ARCHITECT
ARHITEN SETHI

SCALE - 1:100
DATE - 24-08-2022
DRAWN BY - SM
CHECKED BY - ARHITEN SETHI
PROJECT NO - HSA-P/2131
ARCHITECTS

DESCRIPTION OF PROPOSAL AND PROPERTY
PROPOSED DEVELOPMENT OF INTEGRATED TOWNSHIP PROJECT AT SURVEY NOS. 40 AND OTHERS, AT VILLAGE WARDOLI, TALUKA - PANVEL, DISTRICT - RAIGAD.

NAME & SIGNATURE OF OWNER
M/S. WADHVA CONSTRUCTION & INFRASTRUCTURE PVT. LTD. AS PER AGREEMENT FOR JOINT DEVELOPMENT NO. PANVEL-3/1009/2014 DATED 18-02-2014

NAME & SIGNATURE OF ARCHITECT
ARHITEN SETHI

SCALE - 1:100
DATE - 24-08-2022
DRAWN BY - SM
CHECKED BY - ARHITEN SETHI
PROJECT NO - HSA-P/2131
ARCHITECTS


SCALE - 1:100
DATE - 24-08-2022
DRAWN BY - SM
CHECKED BY - ARHITEN SETHI
PROJECT NO - HSA-P/2131
ARCHITECTS

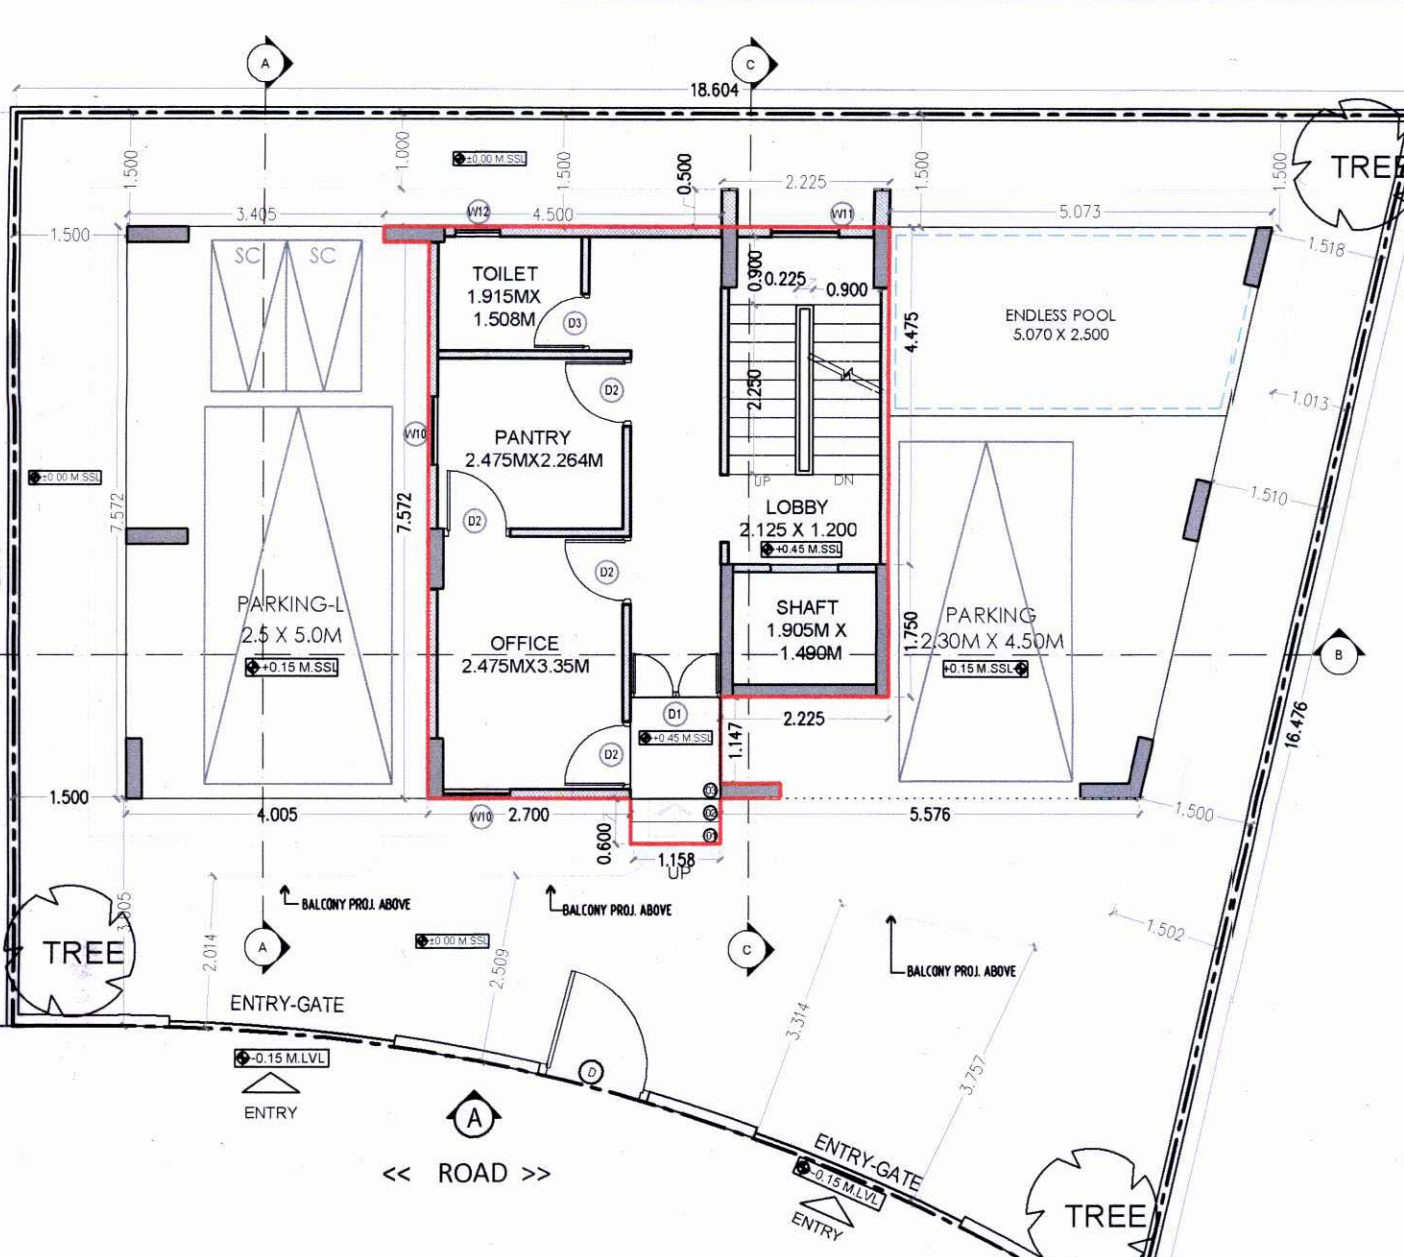


GROUND FLOOR PLAN

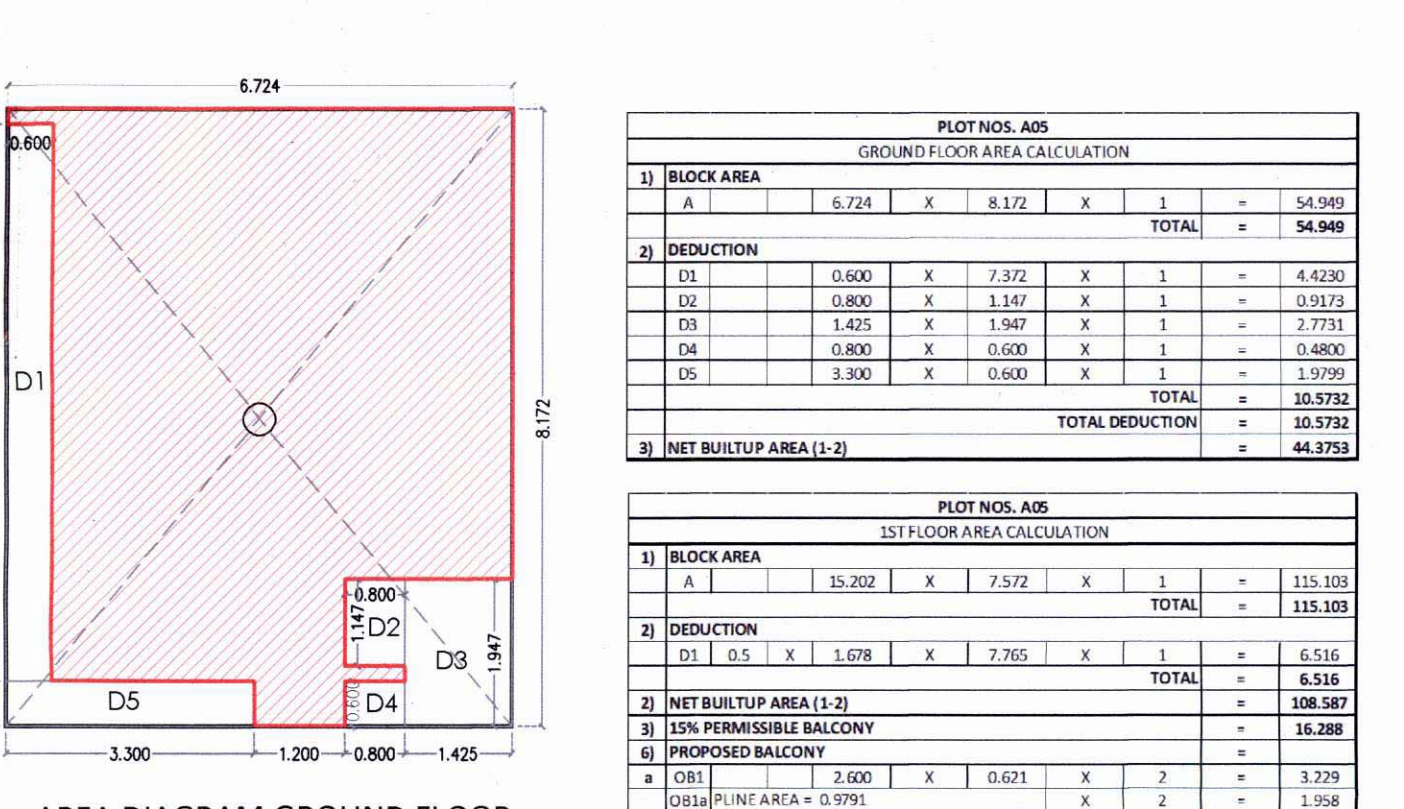

AREA DIAGRAM GROUND FLOOR

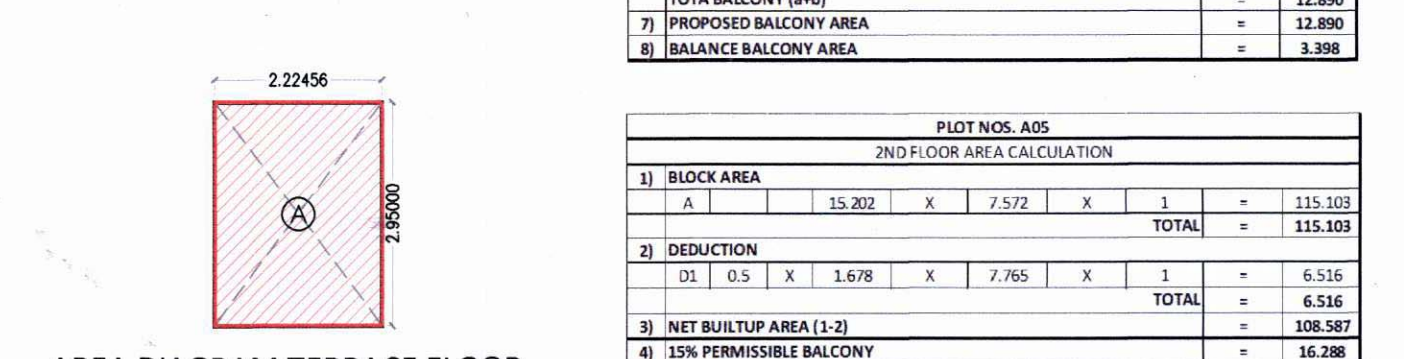


AREA DIAGRAM TERRACE FLOOR

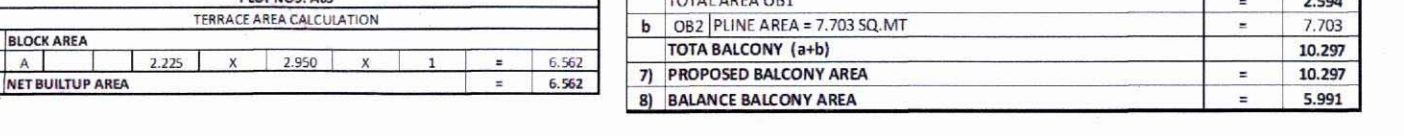


AREA DIAGRAM FIRST FLOOR



AREA DIAGRAM SECOND FLOOR

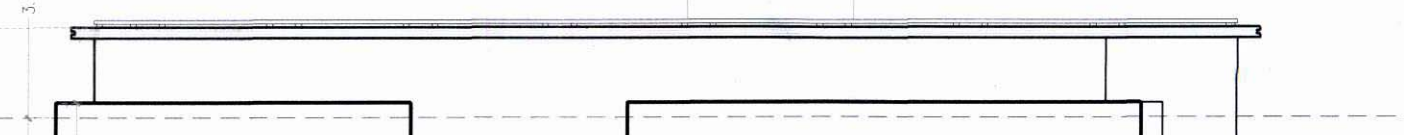


AREA DIAGRAM TERRACE FLOOR

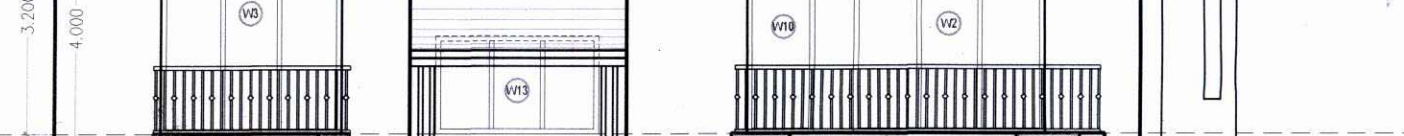

AREA DIAGRAM FIRST FLOOR



AREA DIAGRAM SECOND FLOOR

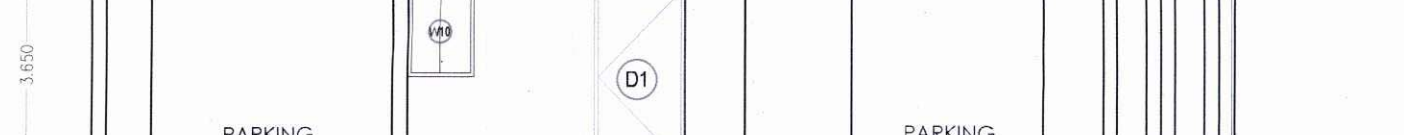

AREA DIAGRAM TERRACE FLOOR



AREA DIAGRAM FIRST FLOOR



AREA DIAGRAM SECOND FLOOR

AREA DIAGRAM TERRACE FLOOR

AREA DIAGRAM FIRST FLOOR

AREA DIAGRAM SECOND FLOOR

AREA DIAGRAM TERRACE FLOOR

AREA DIAGRAM FIRST FLOOR

