
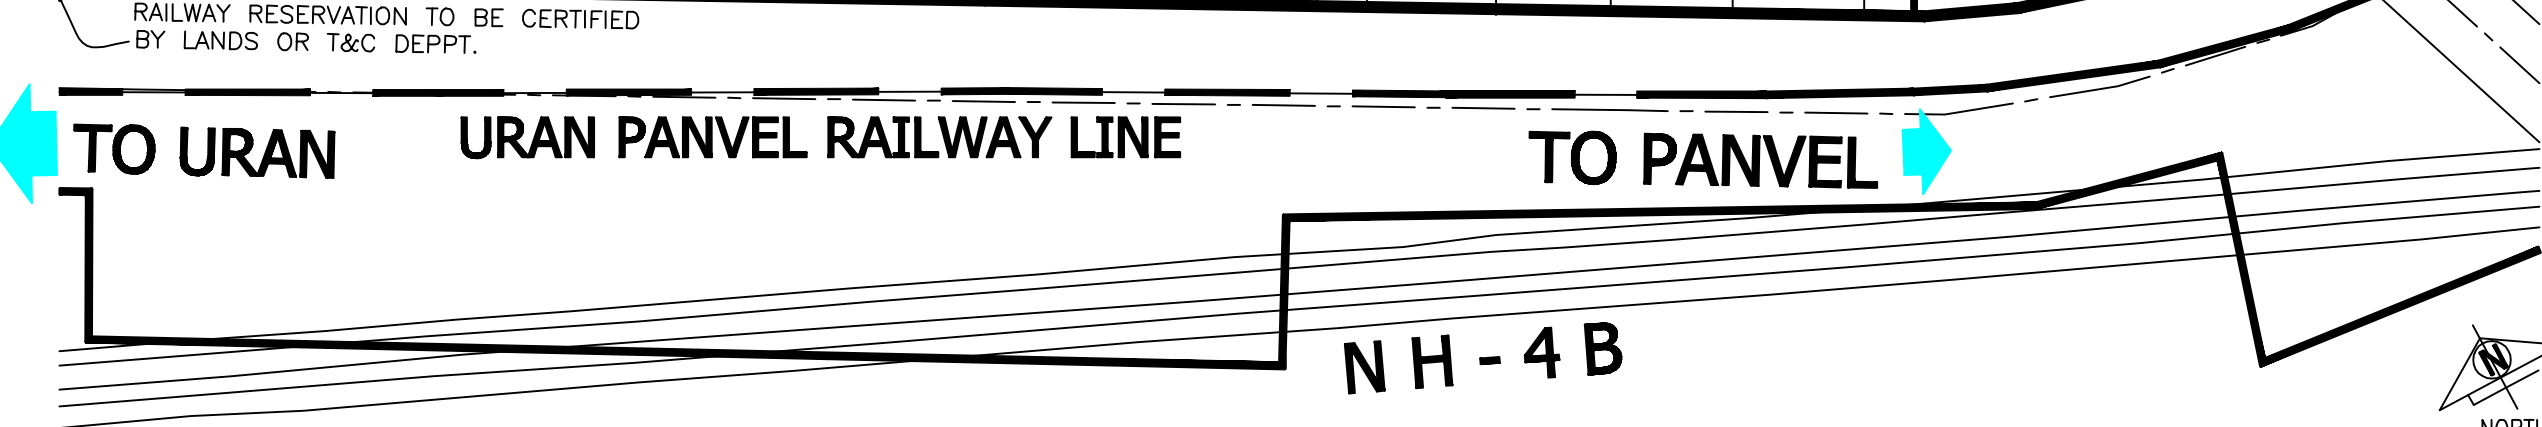


# DRAW - V

**PLAY GROUND**  
(21634.11 approx)

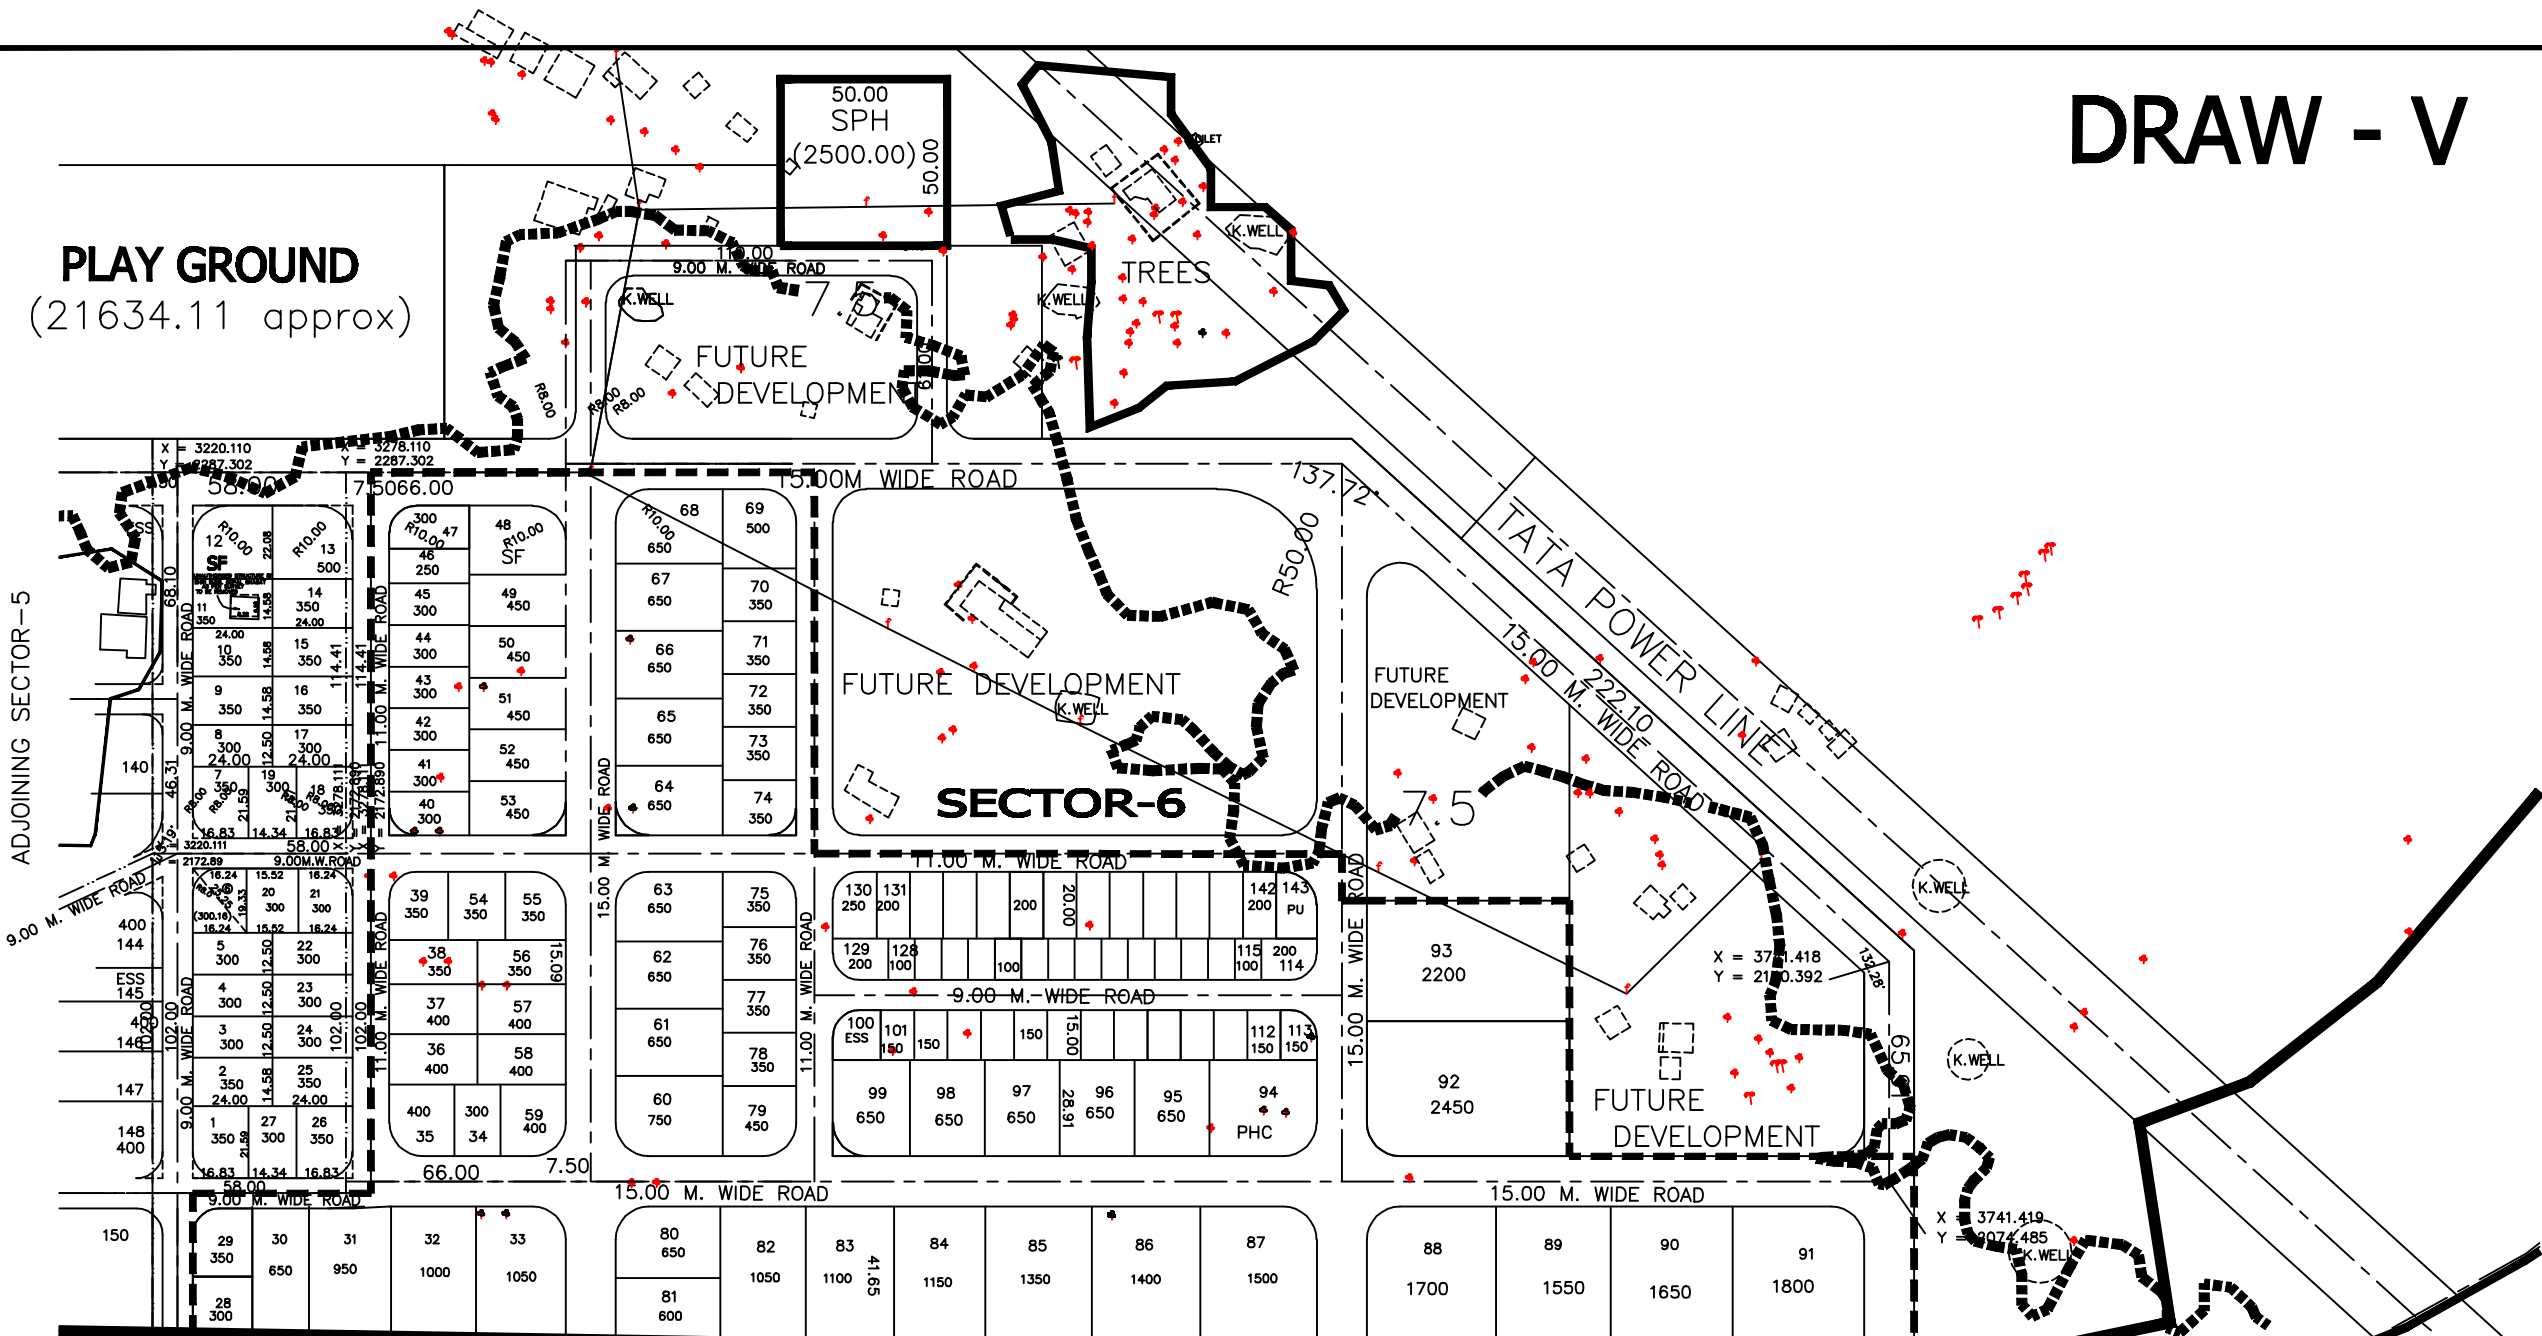

## PROPOSED LAYOUT OF KARANJADE 12.5% SCHEME (PT)

**CIDCO LTD.**