



DRAW OF ALLOTMENT OF 22.5% SCHEME ENTITLEMENTS AT PUSHPAK NODE

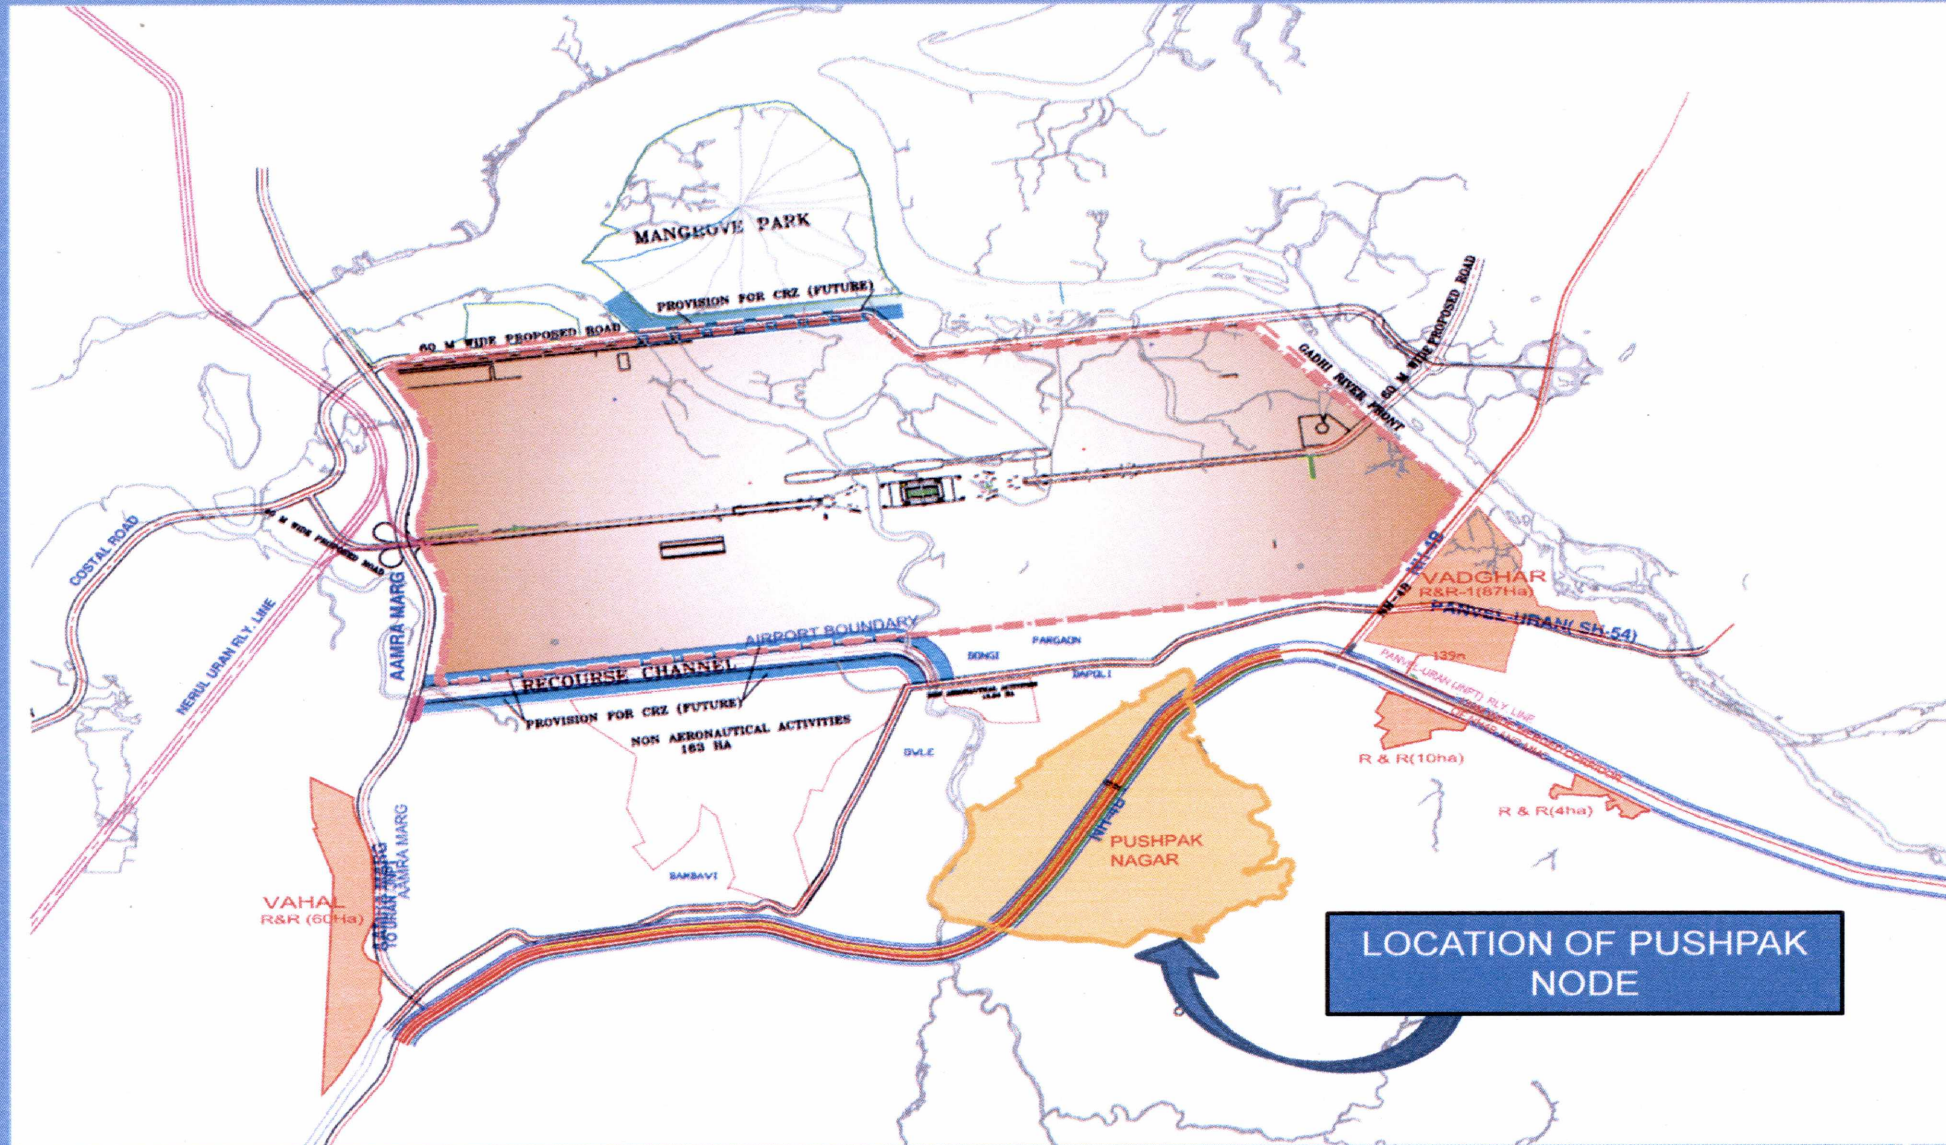

14/06/2017


DRAW OF ALLOTMENT OF 22.5% SCHEME ENTITLEMENTS AT PUSHPAK NAGAR, PUSHPAK NODE

BLOCK - 1

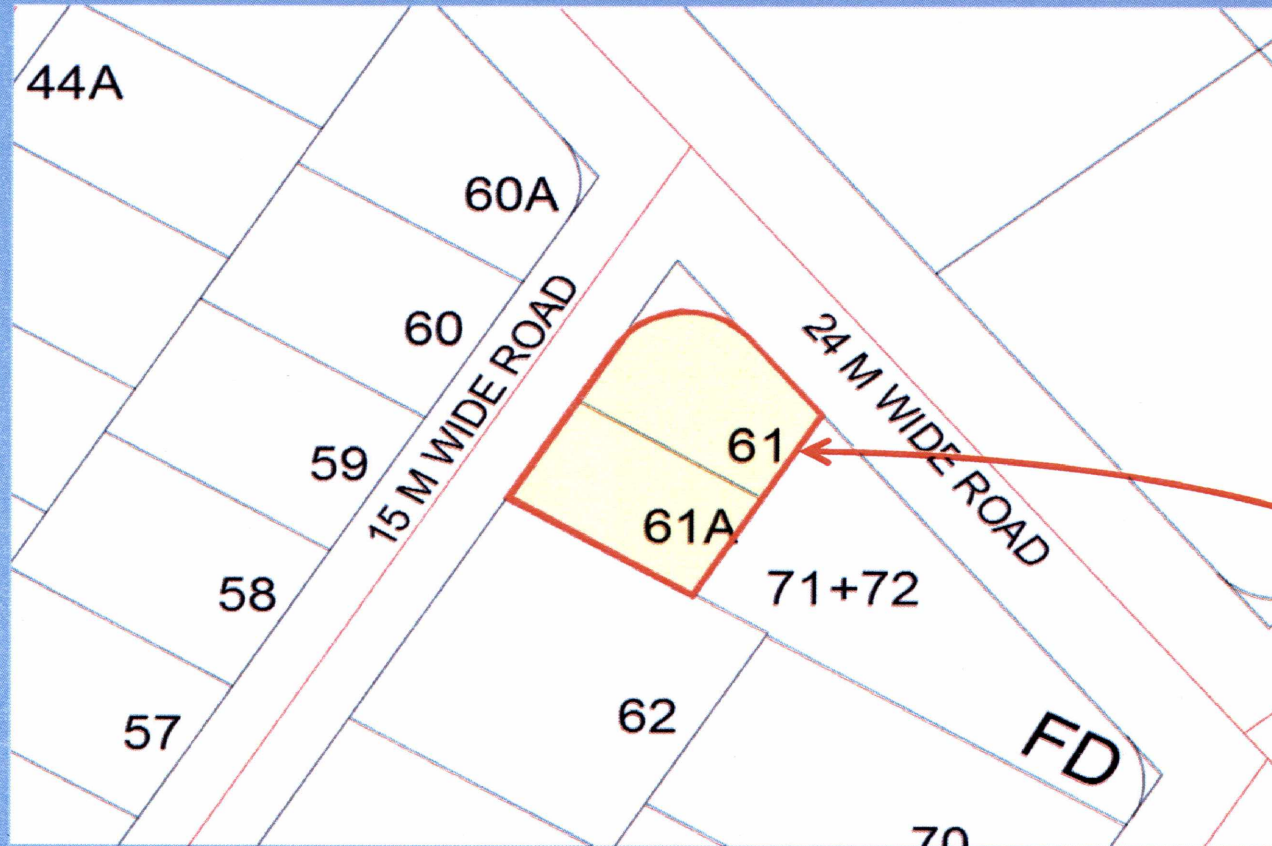

Plot Range	450, 480 sq.mt.
Sector no.	Plot no.
8	61, 61A

PUSHPAK KEY PLAN

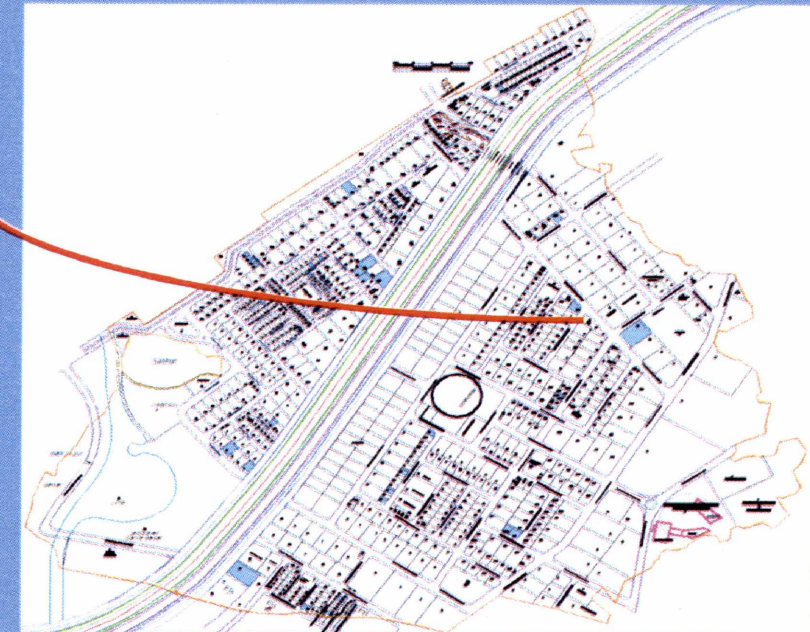

QMM
14/6/17

Star

N.B. Chaudhari
14/6/17