
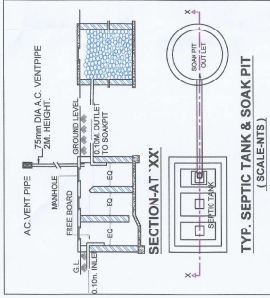
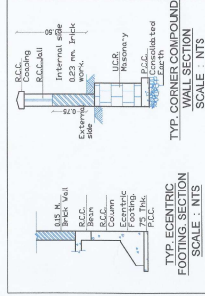
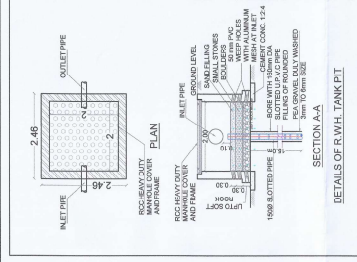


Approved subject to the conditions mentioned in the Occupancy Certificate issued by this office bearing letter no. - CIDCON/NAIN/PANVEL/AKURLI/BP-397/OC/FUL L/2024/696 Date- 14/08/2024

SWATI PUNDALI POHEKAR
Digitally signed by SWATI PUNDALI POHEKAR
Date: 2024.08.14 14:58:01 +05'30'

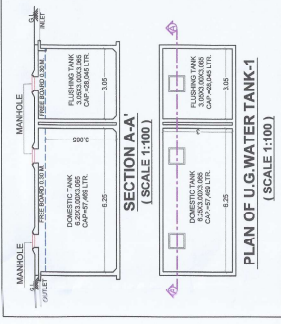






SERVICES PLAN (SCALE: 1:200)

NOT BOUNDARY AS PER SANCTIONED CASE NO. 10155PM1182, DATED 12-06-2018.

ROAD ACCESS FROM INTERNAL LAYOUT ROAD (FROM APPROVED CASE NO. CIDCON/NAIN/PANVEL/AKURLI/BP-397/OC/FUL L/2024/696)

For SIMRAN ENTERPRISES

MRS. SIMRAN ENTERPRISES
(SIGNATURE OF OWNER)
SHEET CONTENT -
SERVICES LAYOUT PLAN
SEPTIC TANK REQUIREMENT
WATER STORAGE CAP. CALCULATION
DETAILS OF SEPTIC TANK
ENTRANCE GATE ELEVATION
TYP. SECTION OF S.W. DRAIN
DETAILS OF RECHARGE PIT
TYP. ECENTRIC FOOTING SECTION

DESCRIPTION OF PROPOSED PROPERTY
AS BUILDING FOR RESIDENTIAL BUILDINGS
ON GUT NO. 8 & 10 AT VILLAGE - AKURLI,
TAL - PANVEL, DIST - RAIGAD.

ARCHITECT NAME & SIGN



NEHA JANI
REG. NO. - CA20843533

DATE	DRAWN BY	CHECKED BY	SCALE	NORTH
31-07-2024	ANSHU	ANSHU	AS SHOWN	(N)




ANARCH
ARCHITECT & PLANNERS

Office no. 206/21, Rajgiri, Akurli,
Sec-11, Phase 6, CIDR, Balmukund, 400614,
Dist. Raigad, Maharashtra.
Contact: 9822255010,
Email: anarch@anarchplanners.com

Approved subject to the conditions mentioned in the Occupancy Certificate issued by this office bearing letter no. - CIDCO/NAINA/ PANVEL/AKUR L/IBP-397/OC/IF ULL/2024/696


Date- 14/08/2024

Digitally signed by SWATI PANDIAK POHEKAR
DN: 2024.08.14 15:00:00 +05'30'


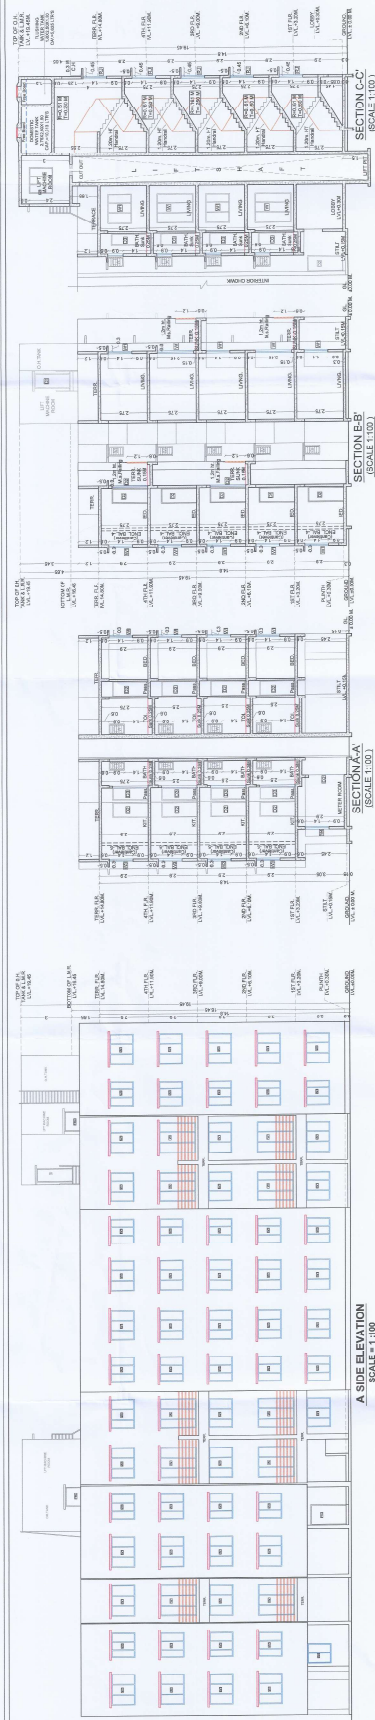


A SIDE ELEVATION (SCALE 1:100)


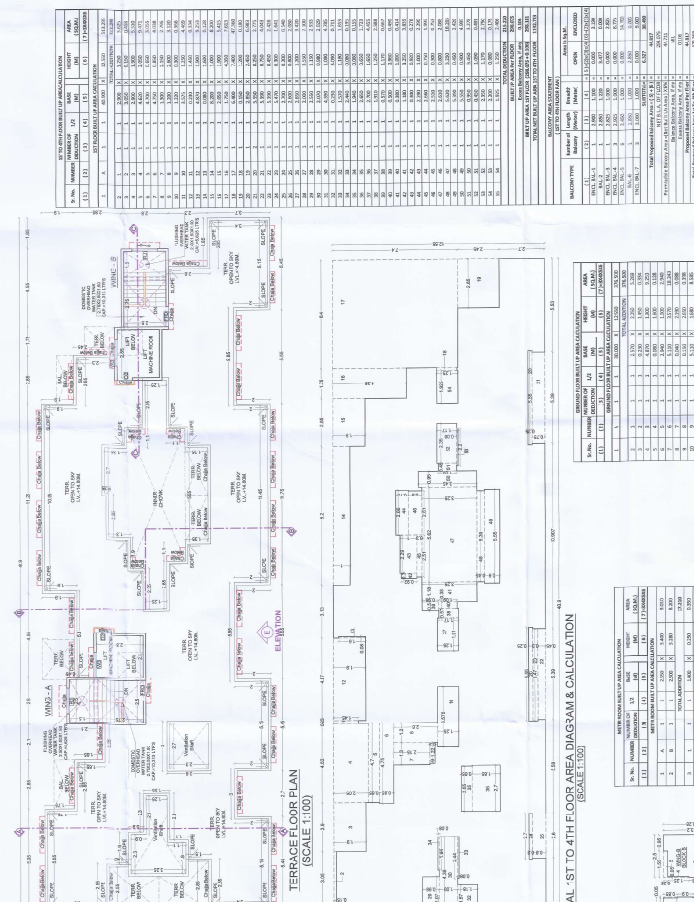

TYPICAL 1ST TO 4TH FLOOR AREA DIAGRAM & CALCULATION (SCALE 1:100)

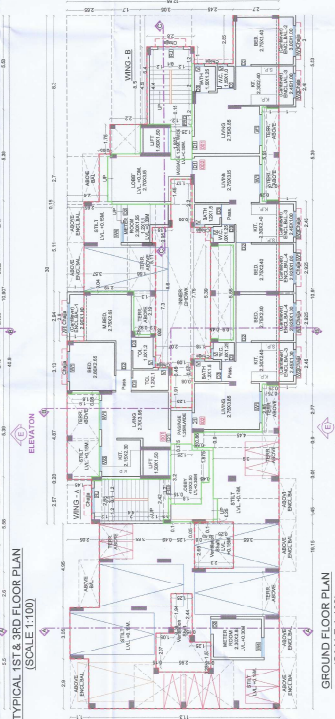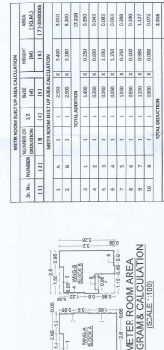

GROUND FLOOR AREA DIAGRAM & CALCULATION (SCALE 1:100)

GROUND FLOOR PLAN (SCALE 1:100)



Approved
subject to the
conditions
mentioned in
the
Occupancy
Certificate
issued by this
office bearing

Letter no.-
CIDCO/NAIN
A/PANVEL/A
KURLI/BP-39
7/OC/FULL/2
024/696
Date-

Digitally signed by
SWATI PUNDALIK
POHEKAR
Date: 2024.08.14
15:02:03 +05'30'


SCHEDULE OF LIGHT & VENTILATION					
ROOM	TENDMENT ALL DAY	CARPET ALL DAY	WINDOW ALL DAY	L.E.V. ALL DAY	L.E.V. ALL DAY
V	8.000	0.000	0.000	1.000	1.000
W	4.000	0.000	0.000	1.000	1.000

(1)	(2)	(3)	(4)	REQUIRED	REMOVED
LIVING	A-101	10,863	W	1,611	3,870
SED.	A-101	6,600	W1	1,100	2,520
KIT.	A-101	5,520	W2	0,920	2,300

TOILET	A105	2.520	V	0.420	0.540
BATH	A103	2.140	V	0.350	0.540
W.C.	A103	1.940	V	0.220	0.540
DRIVERS ROOM		7.010	W3	1.180	1.690
SOCIETY OFFICE		16.582	W6	2.754	3.220

SERVANT TOILET	2.400	V	0.620	0.542
SPECIFICATIONS				
External wall thk			015M	
Internal wall thk			010M	
TOTAL NO OF UNITS				

COMMERCIAL UNITS	00
RESIDENTIAL UNITS	48
SHEET CONTENT	
GROUND FLOOR PLAN, TYPICAL 1ST & 3RD FLOOR PLAN.	

ELEVATION & SECTIONS,
BUILT UP AREA DIAGRAM & CALCULATION,
BALCONY AREA STATEMENT,
TERRACE AREA STATEMENT,
SCHEDULE OF DOOR & WINDOW,
SCHEDULE OF LIGHT & VENTILATION.

NAME OF THE OWNER & SIGNATURE

Partner :-
Anshuman

--	---

ARCHITECT NAME & SIGN

NEHA JAIN
REG NO : CU2008/0893

DATE	DRAWN BY	CHKD. BY	SCALE	NORTH
31-07-2024	AKSHAY		1:100	



AN.ARCH
ARCHITECT & PLANNERS


DESIGN WITH A
CONSCIENCE

[illegible]















[illegible][illegible]

	Excess Rainy Area, if any	N/L
	Proposed Rainy Area Ground Floor	10,750

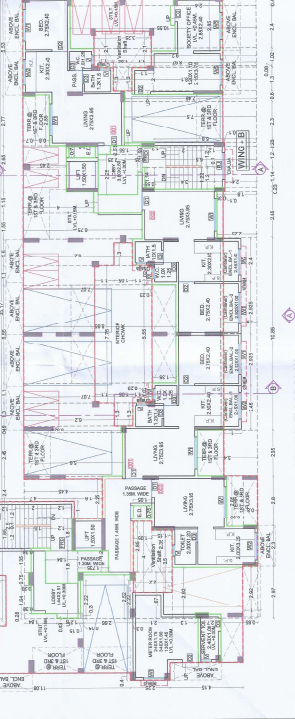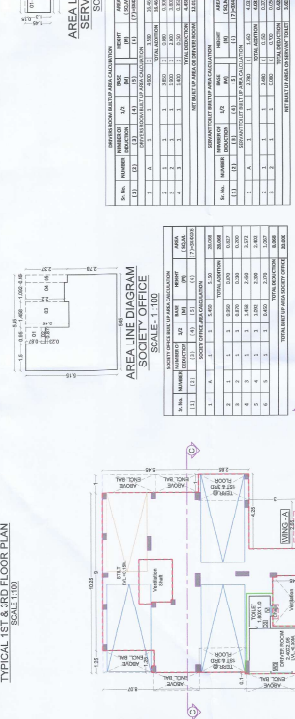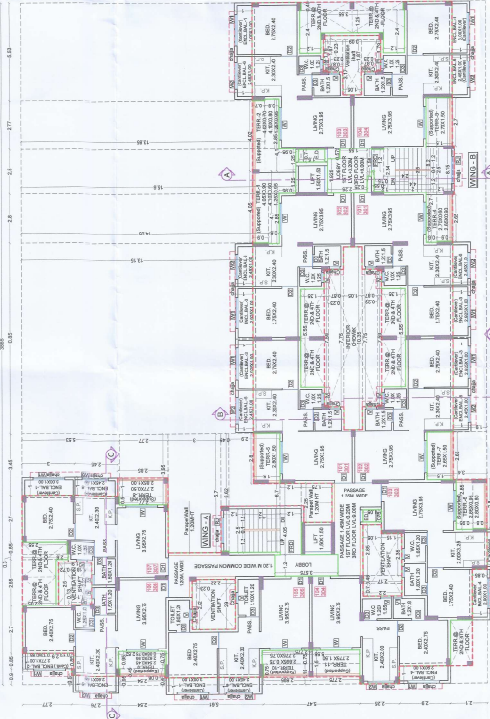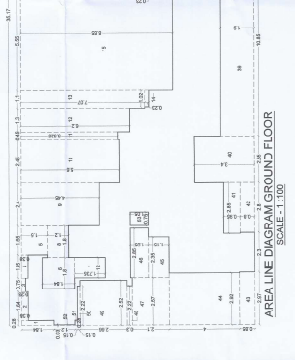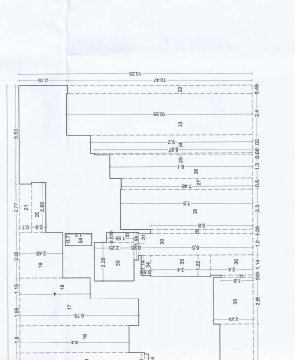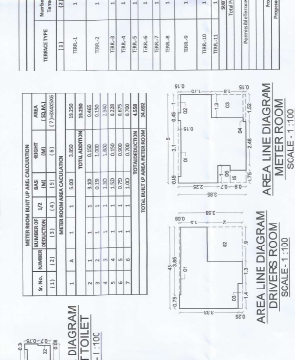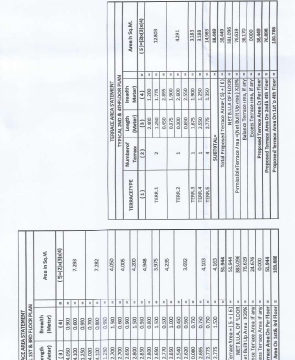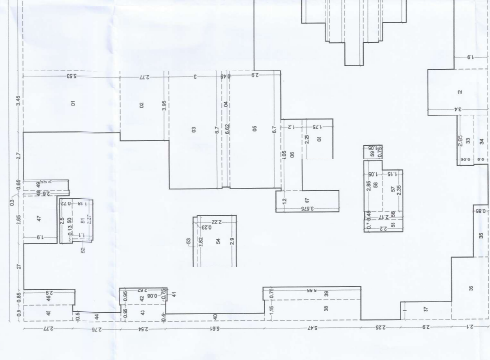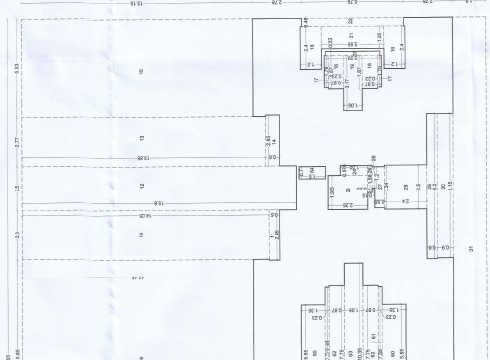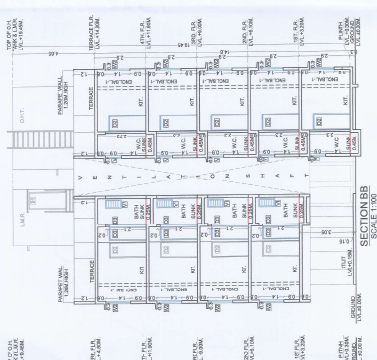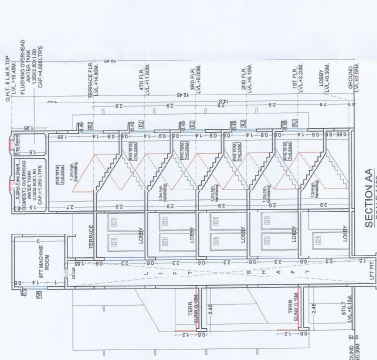

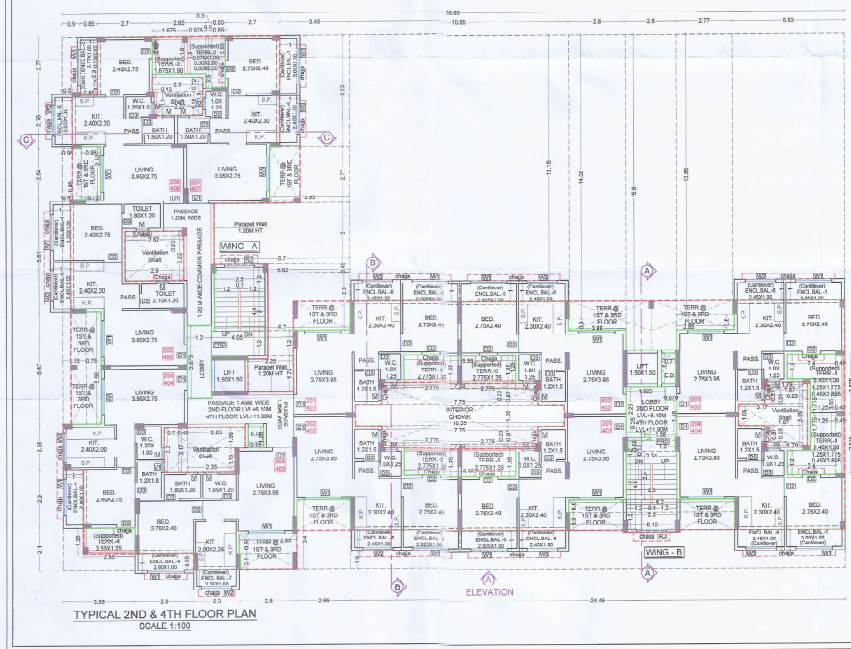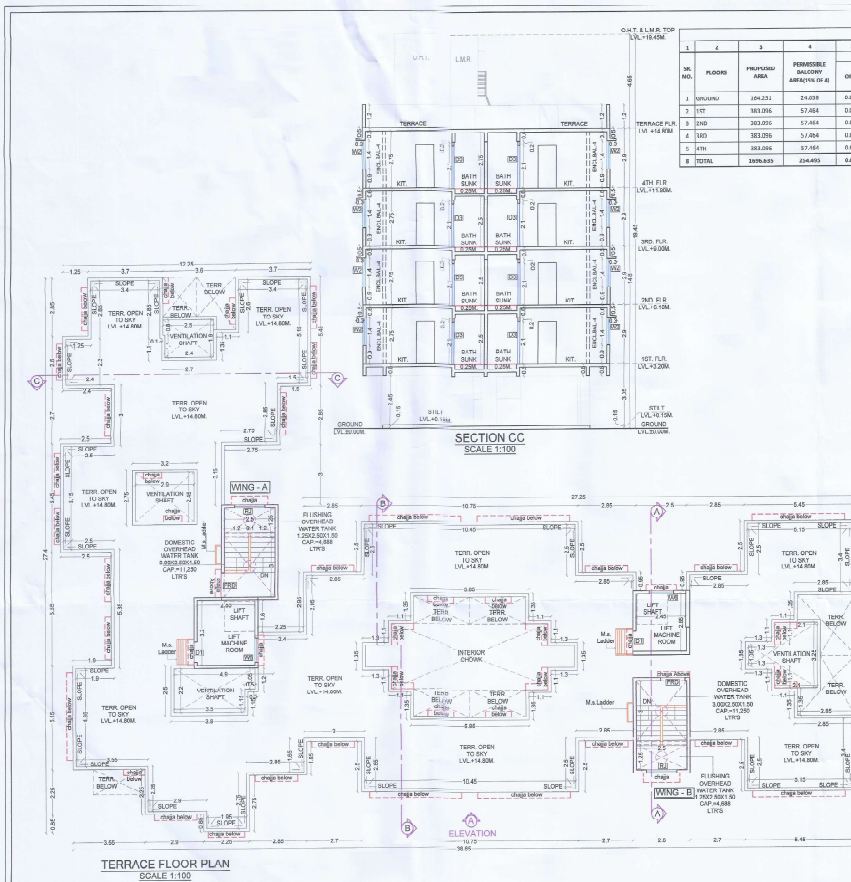


