





GROUND FLOOR AREA CALCULATION table with columns for Block Area, Deduction, and Net Built-up Area.

1ST FLOOR AREA CALCULATION table with columns for Block Area, Deduction, and Net Built-up Area.

2ND FLOOR AREA CALCULATION table with columns for Block Area, Deduction, and Net Built-up Area.

PROFORMA-I table with columns for Area Statement and Area in Sq. m.

CERTIFICATE OF AREA text block stating the survey details and the architect's certification.

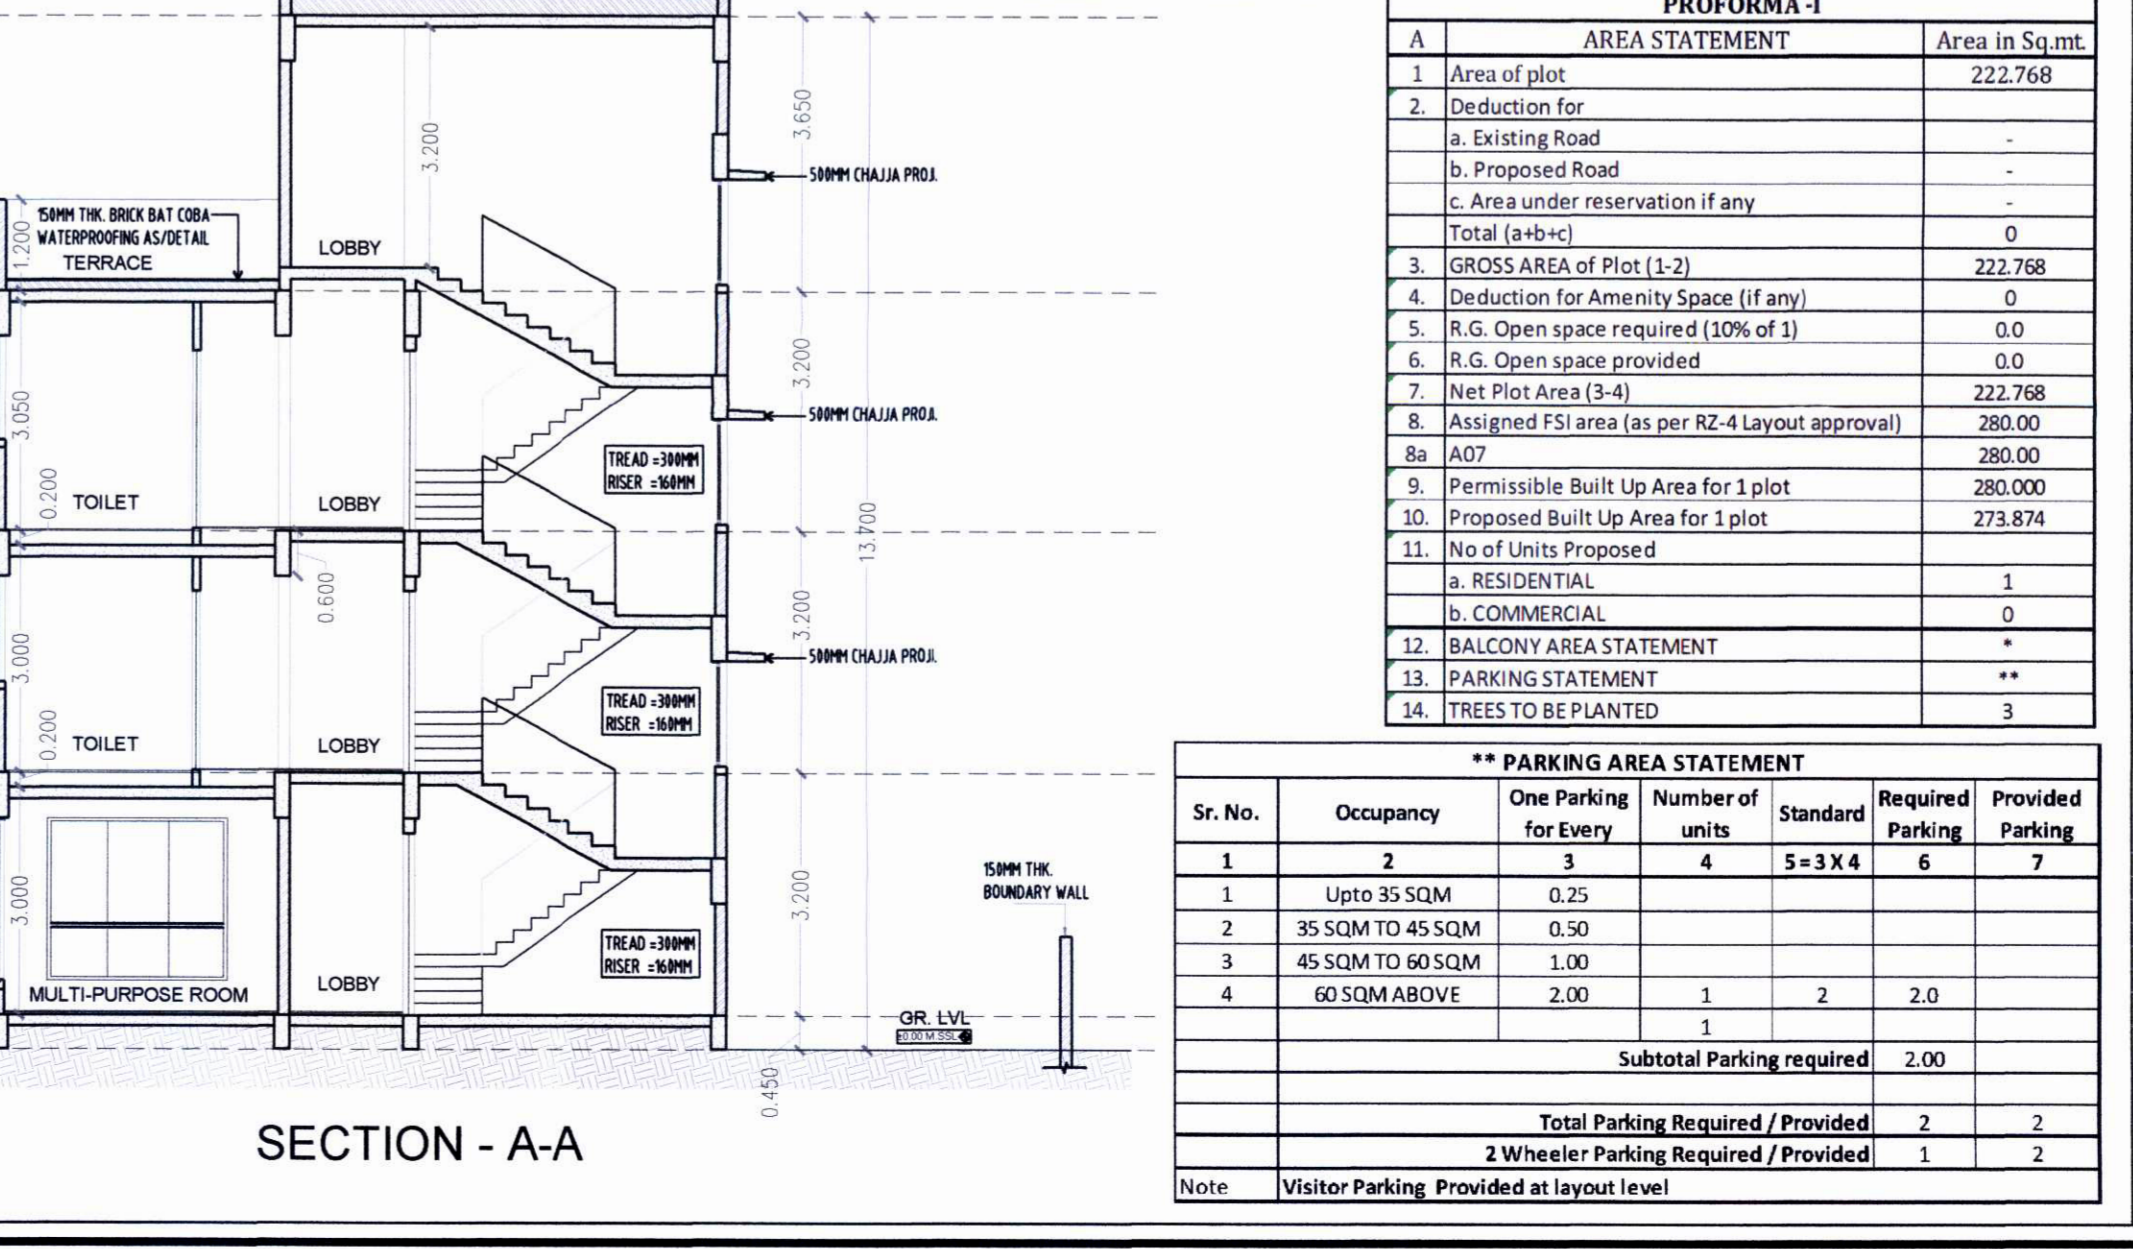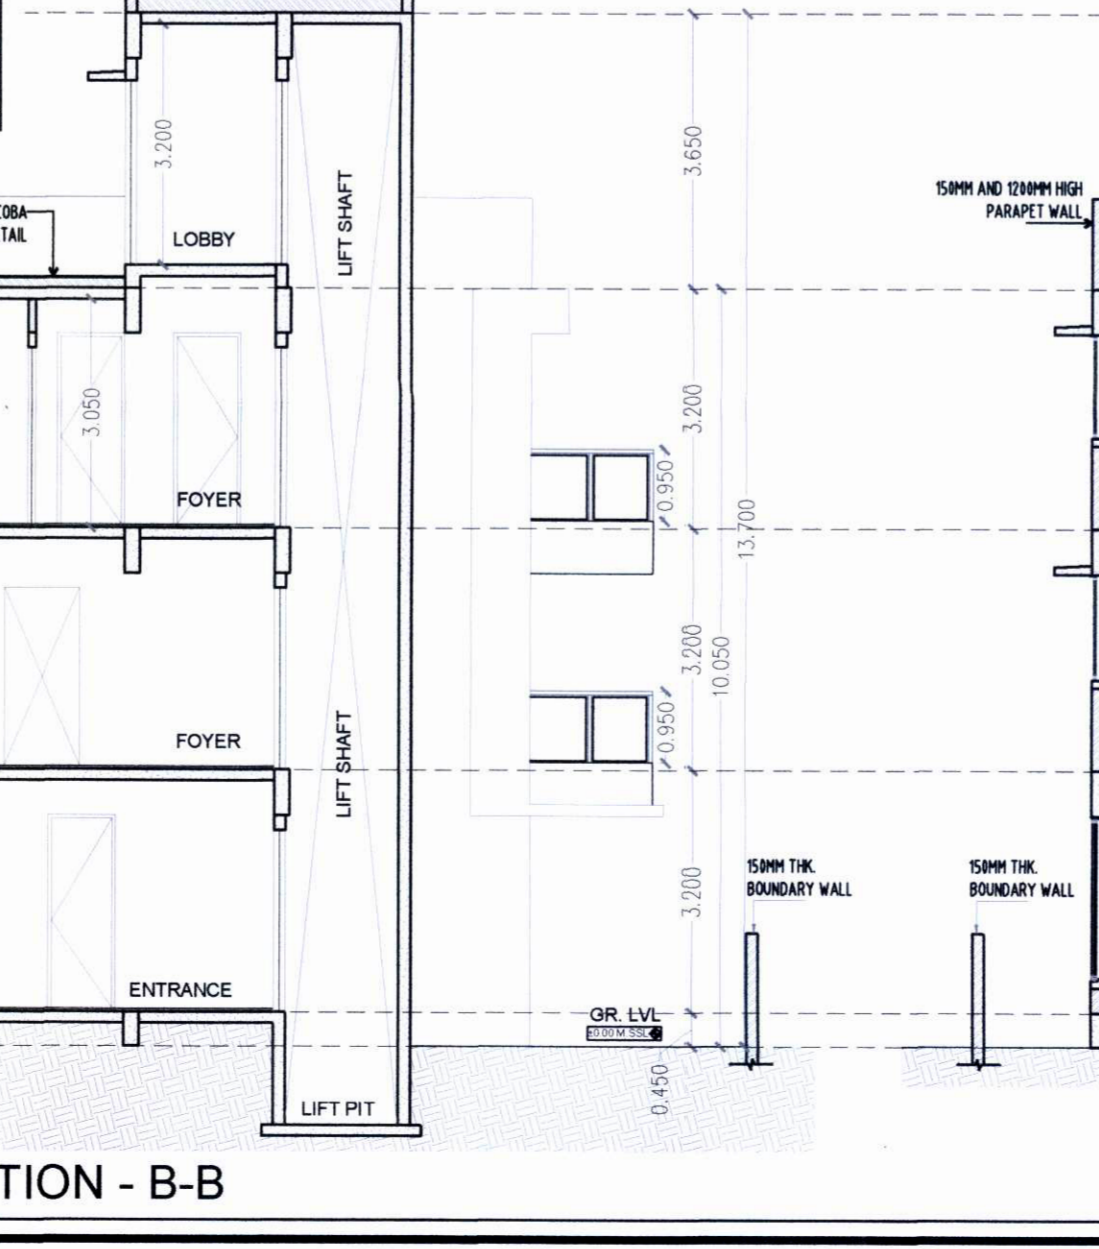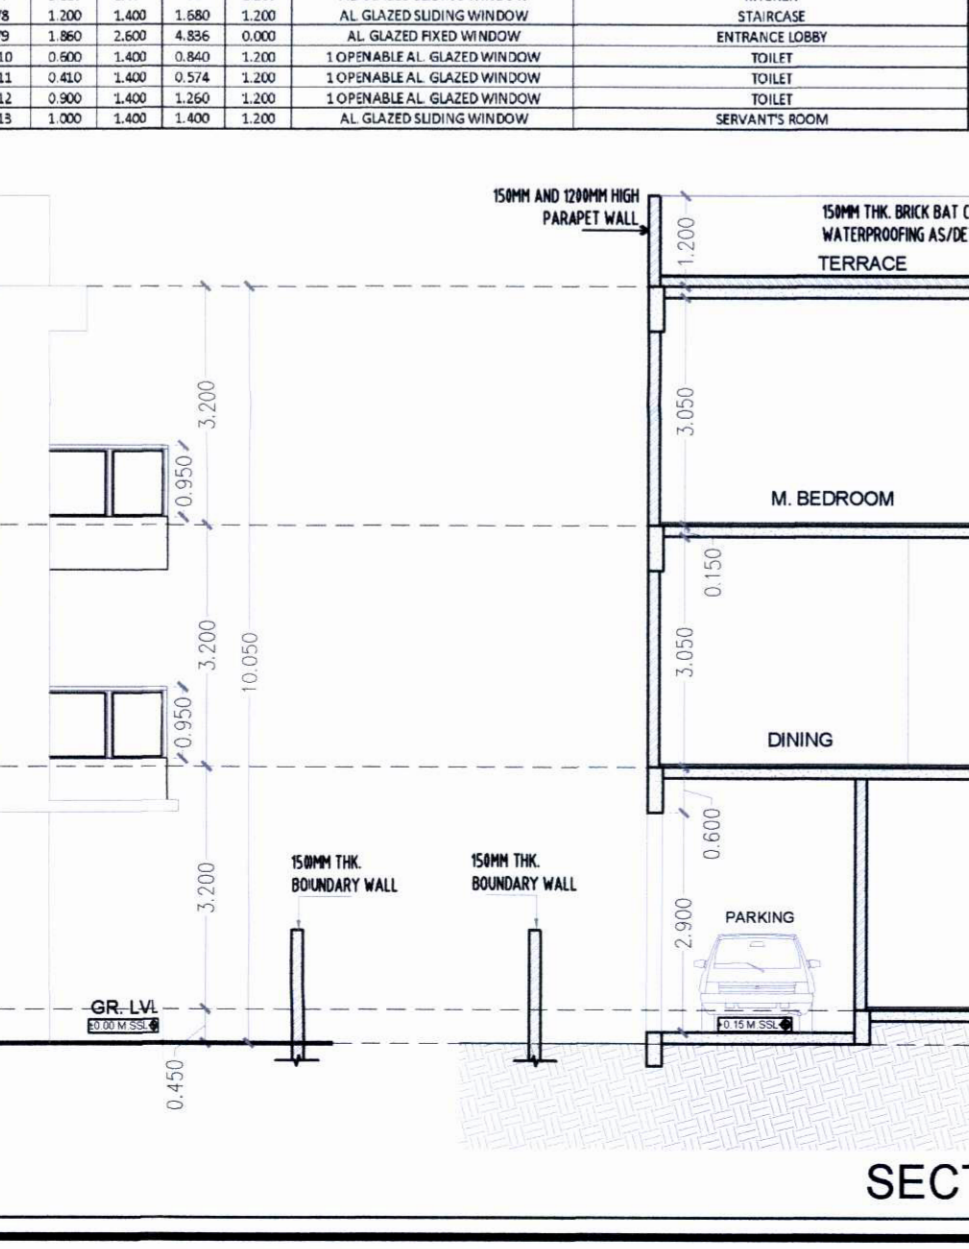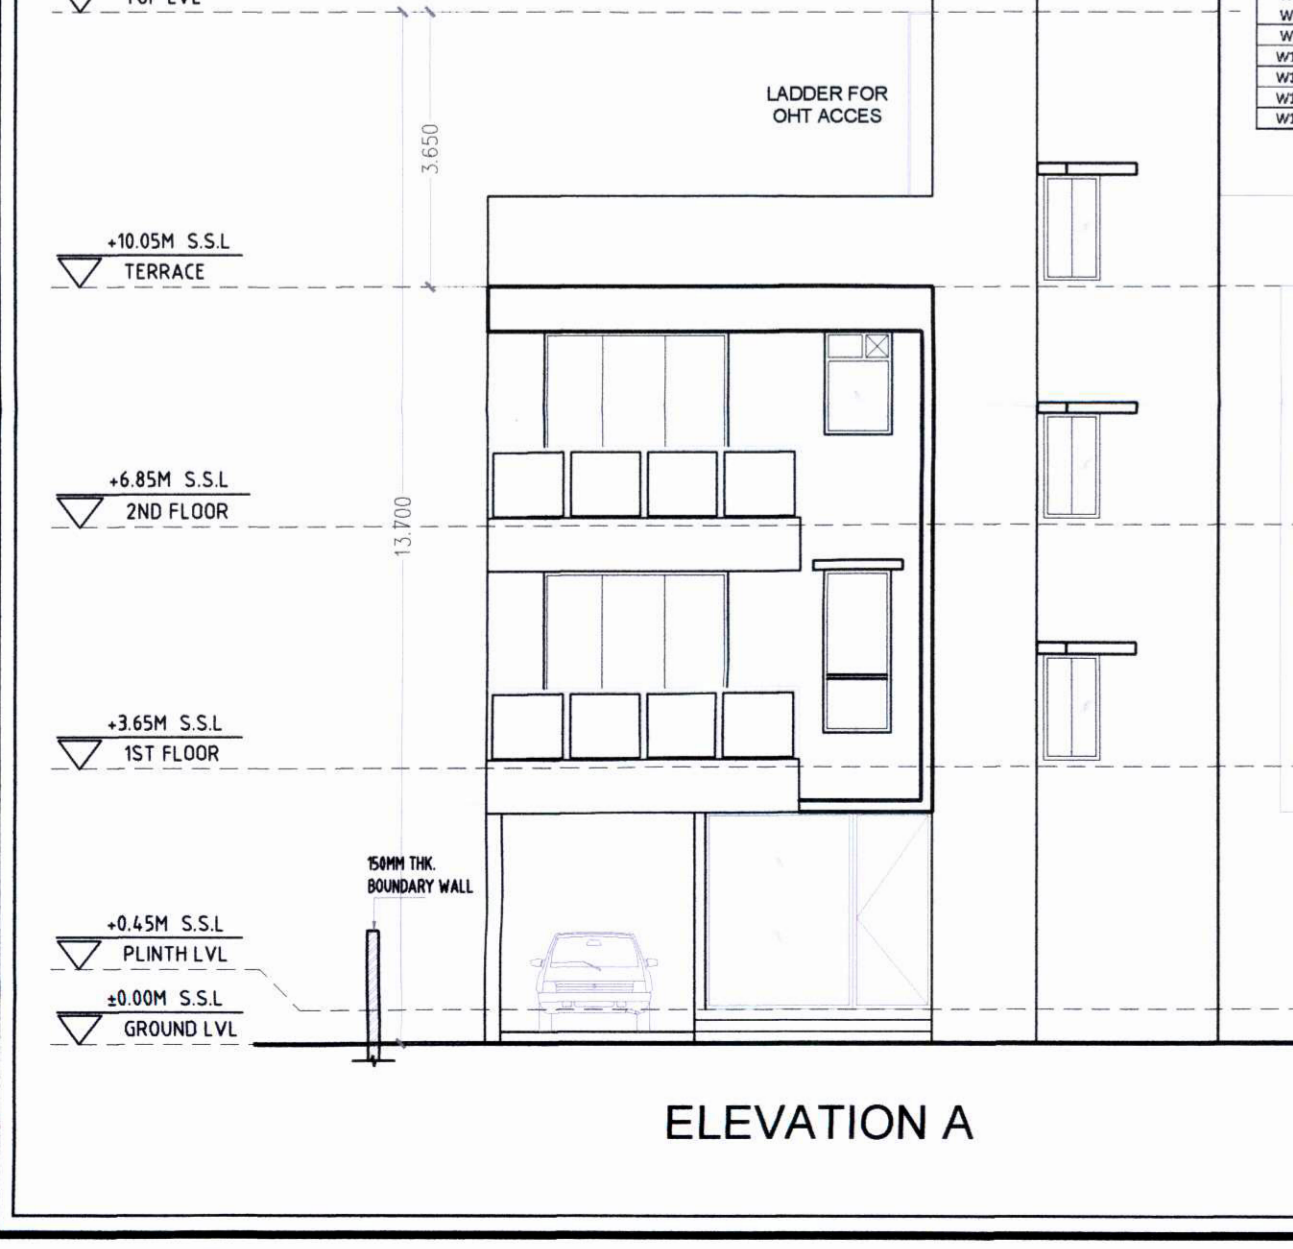

\*\* PARKING AREA STATEMENT table with columns for Sr. No., Occupancy, and Parking details.