
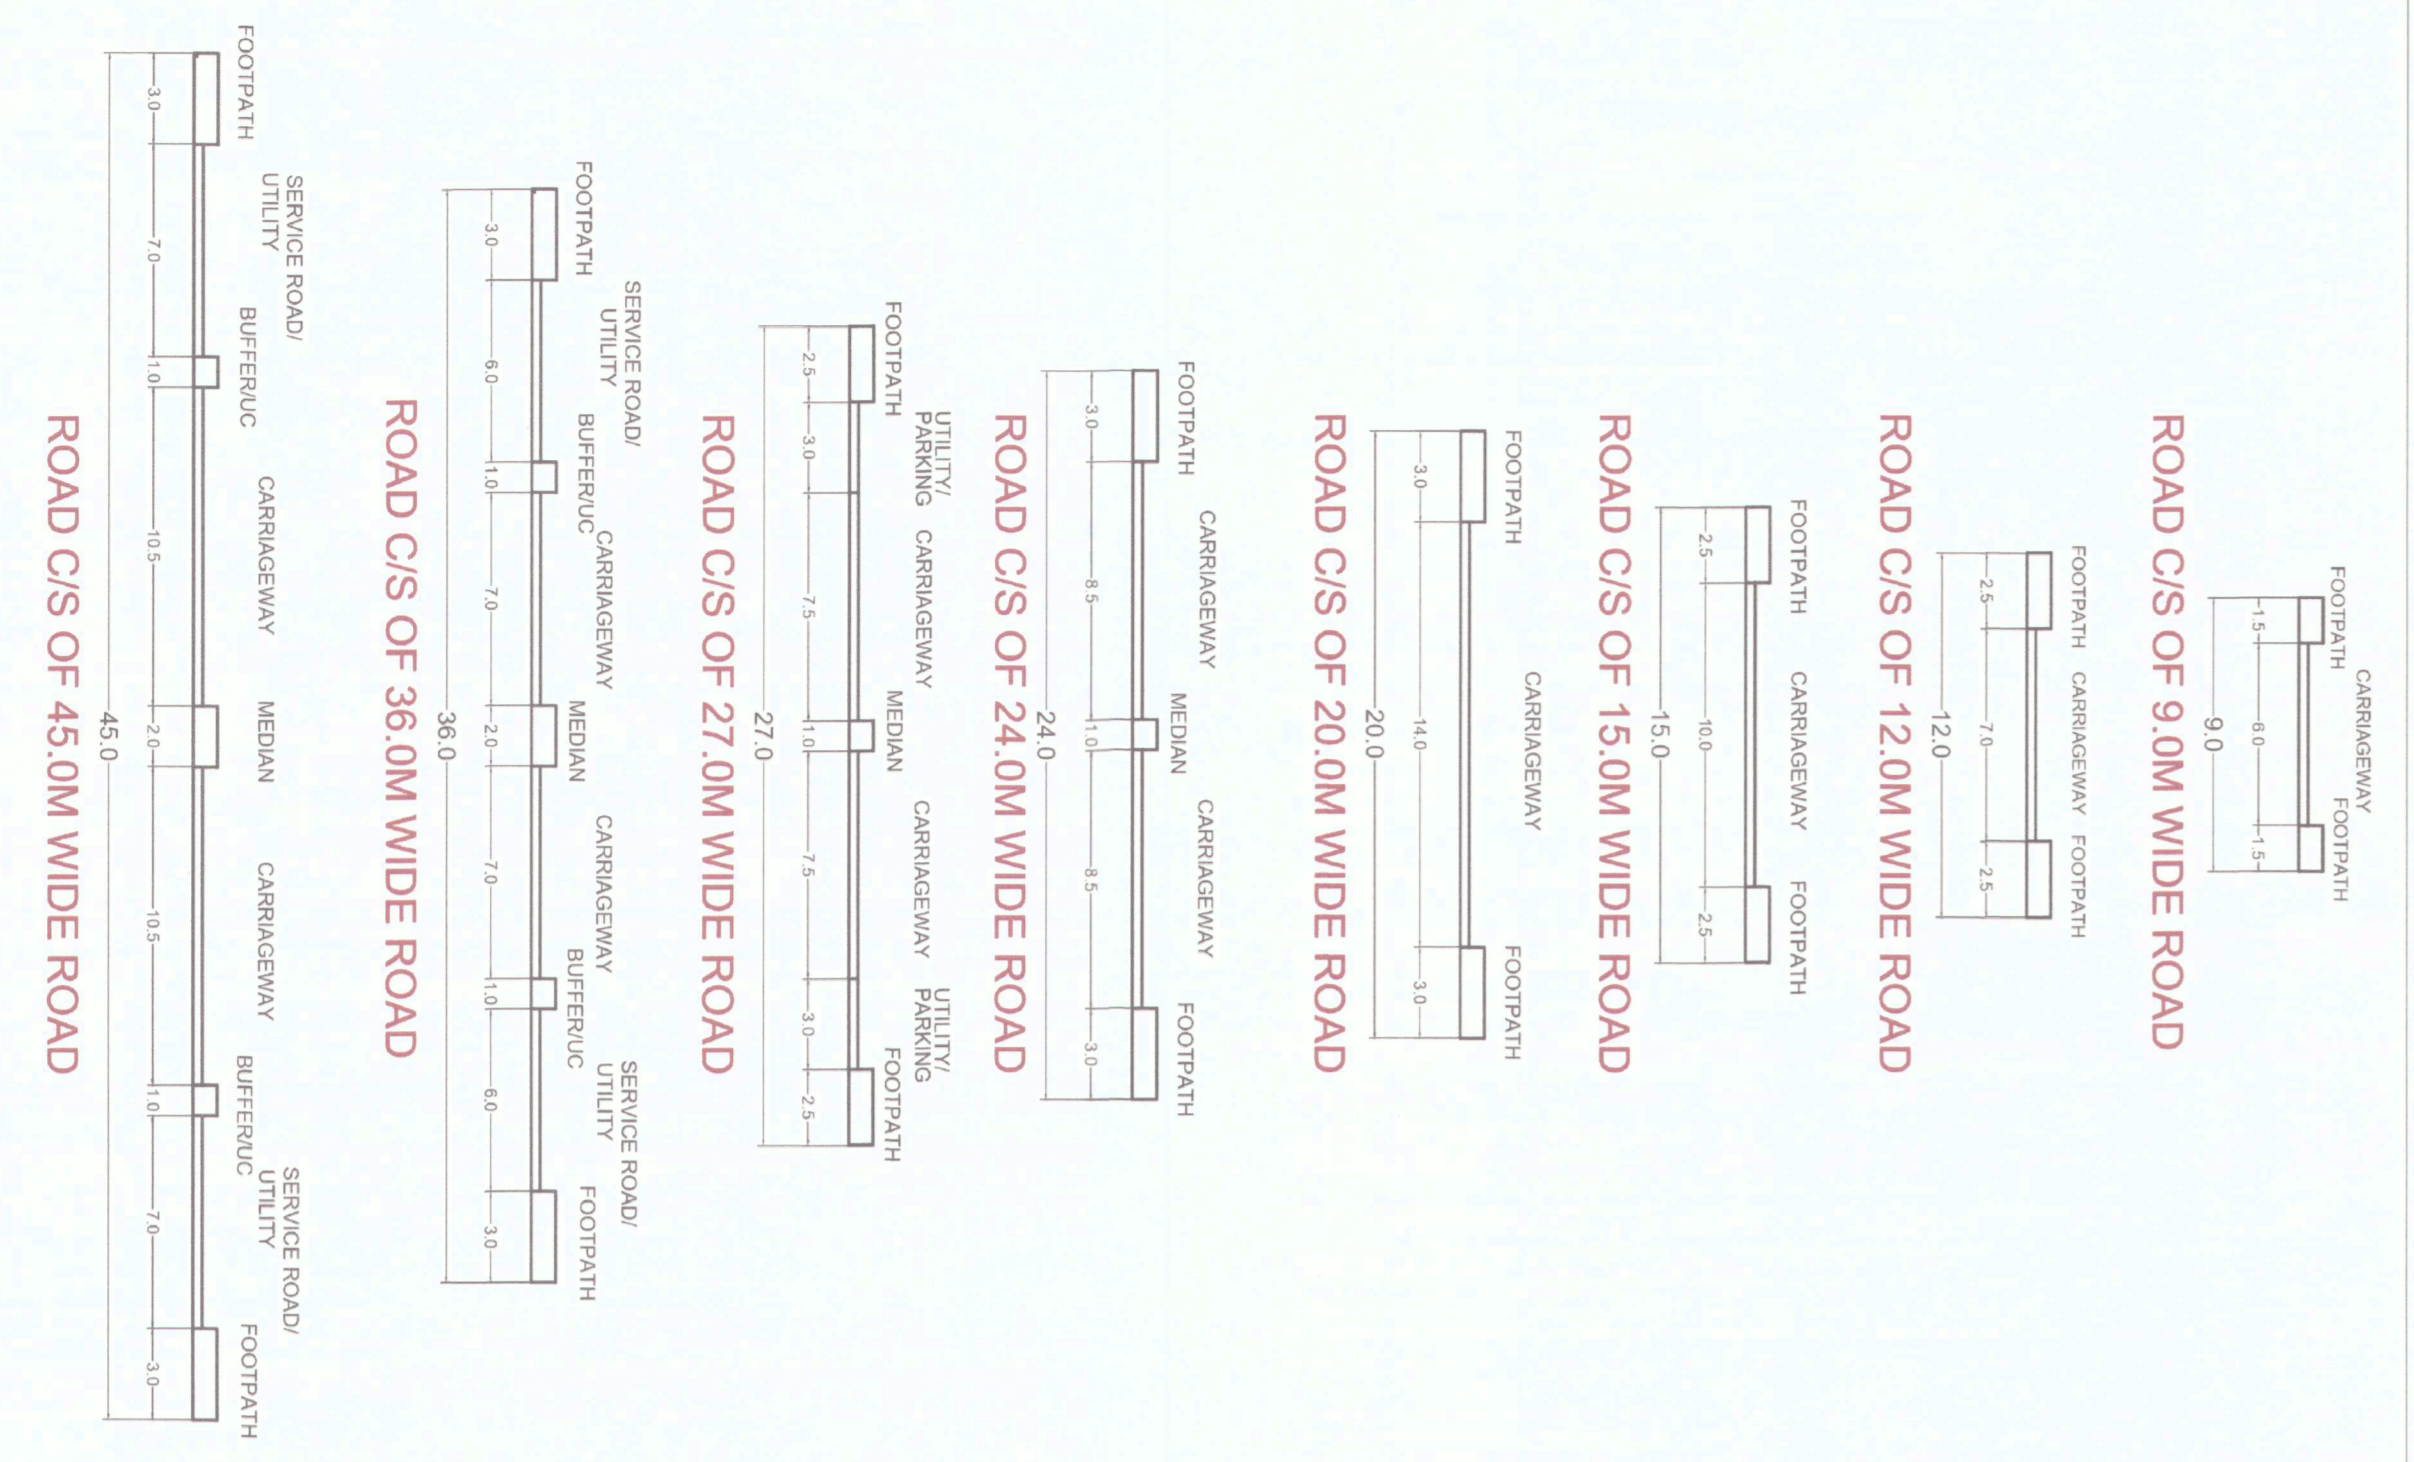


PLAN 5

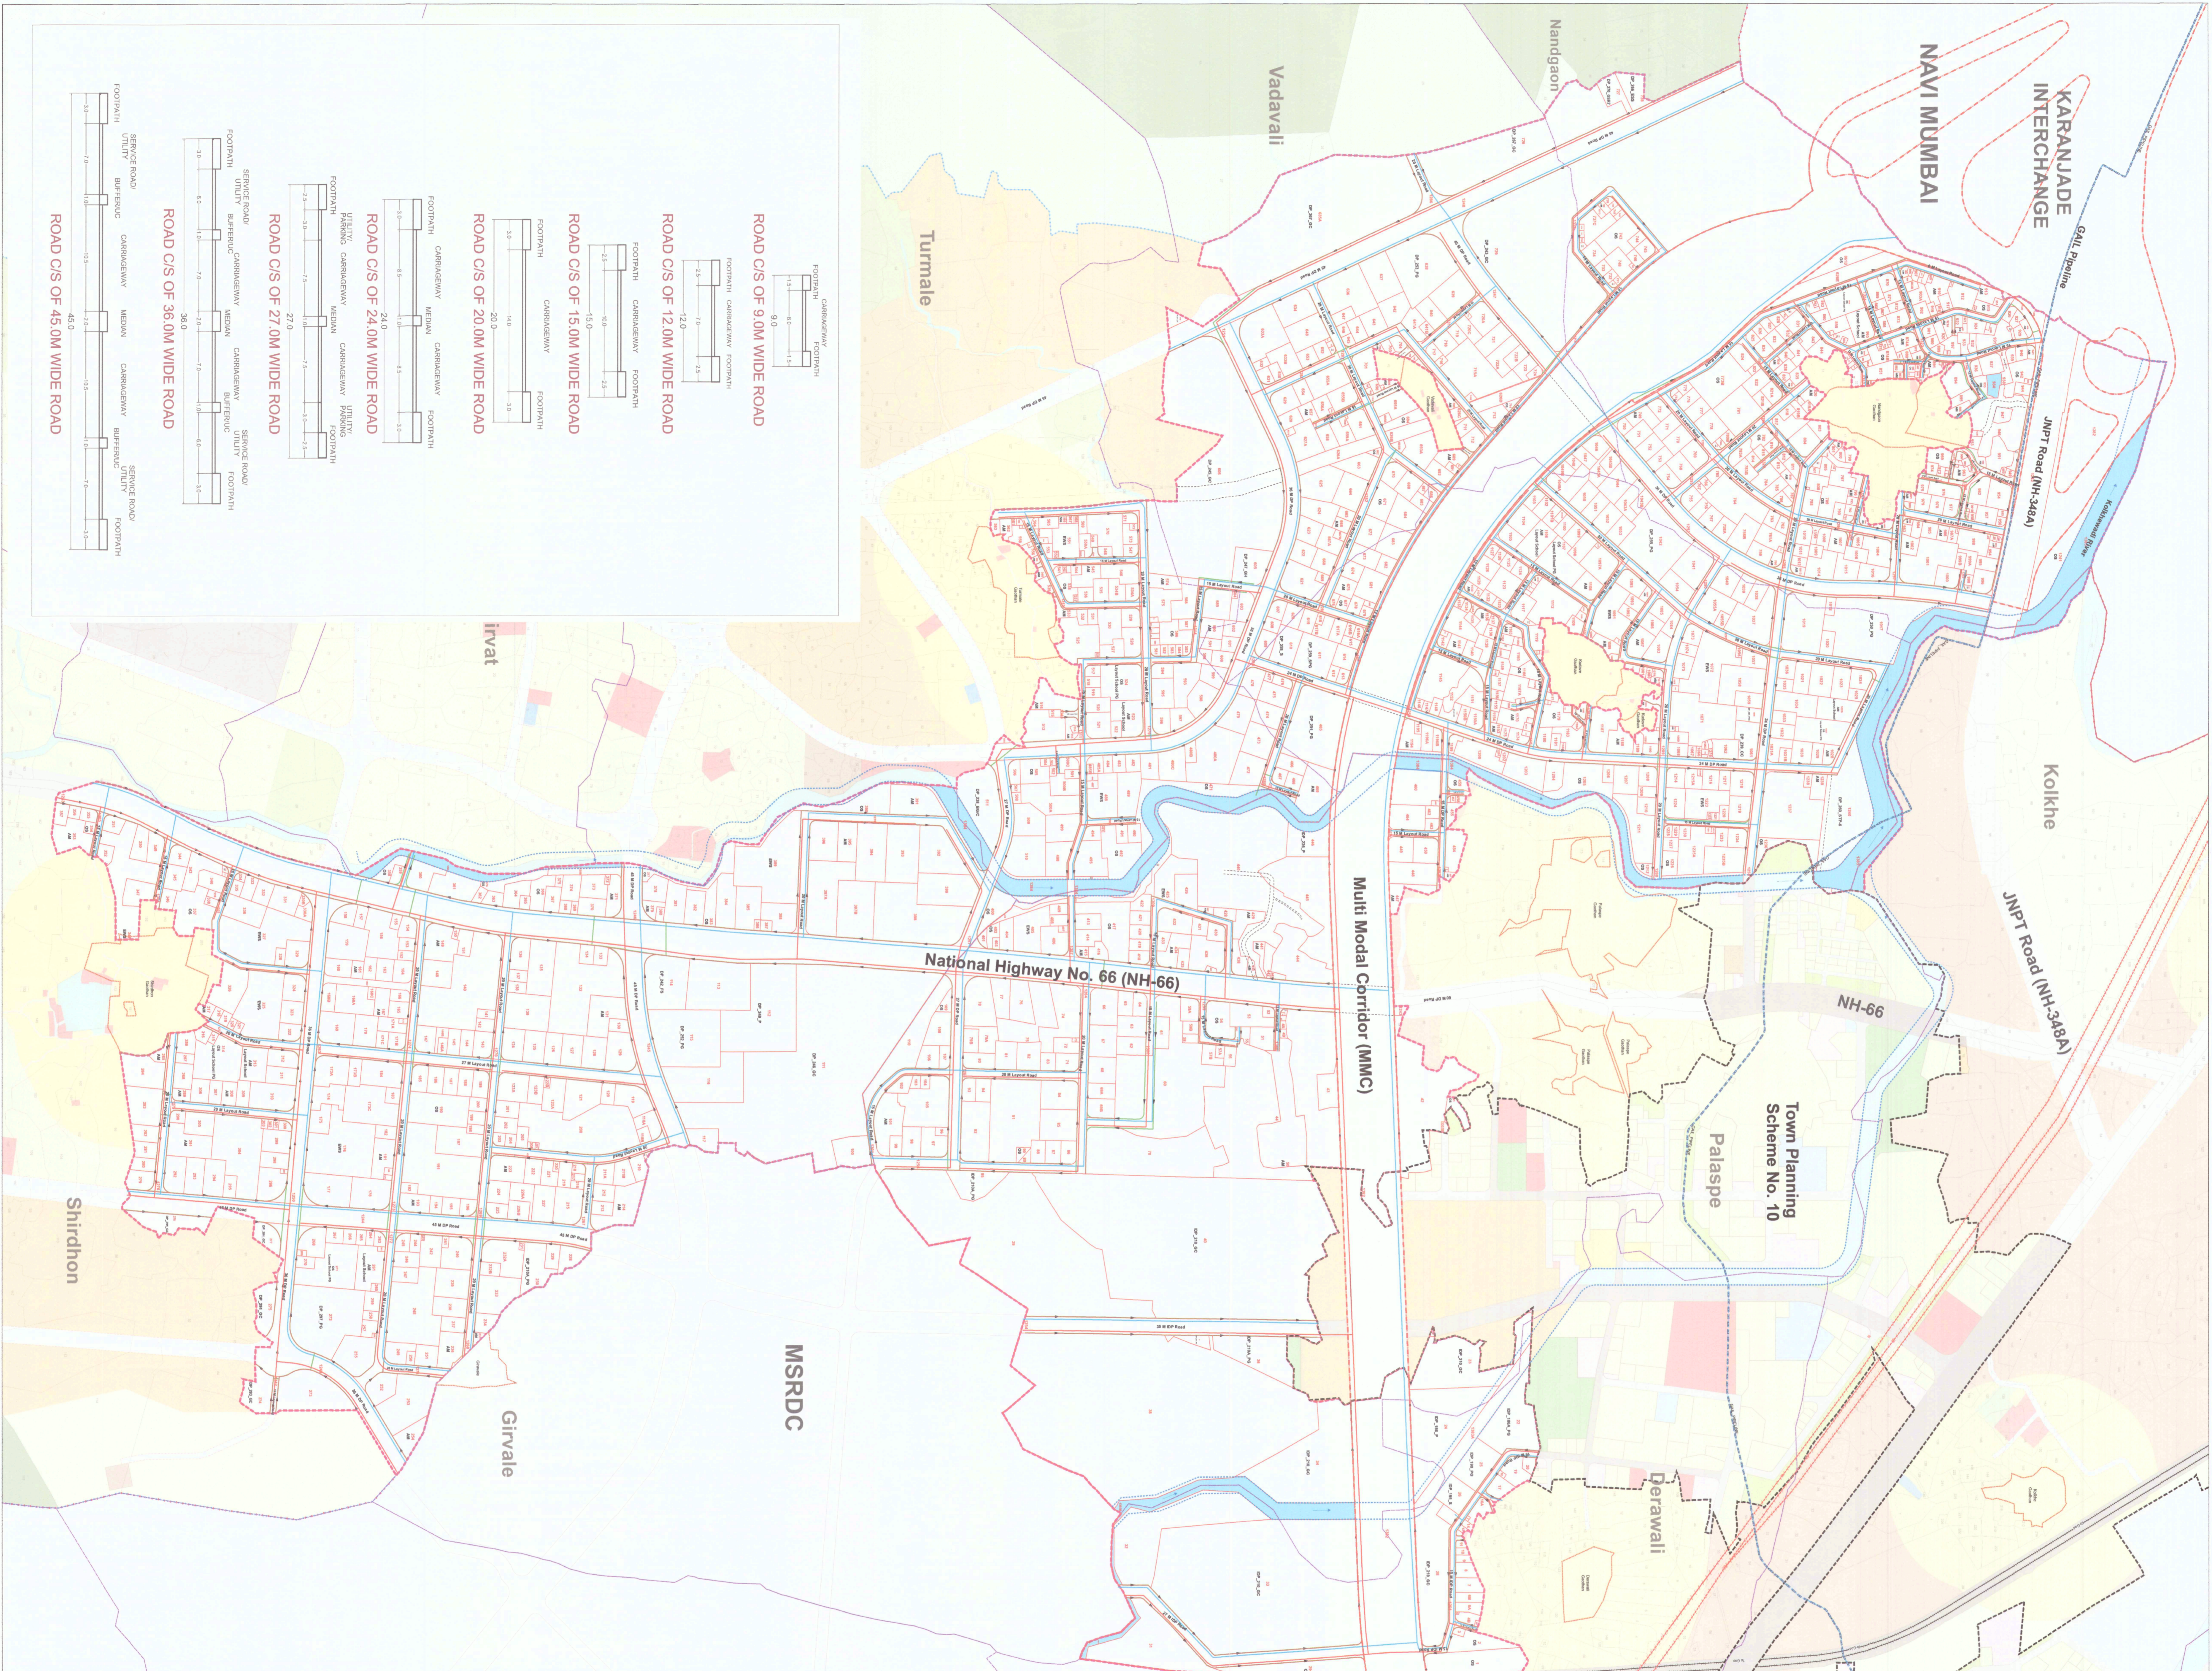

LEGEND

Boundary

- MAINA Boundary
- MAINA Phase-I
- IDP Boundary
- Village Boundary
- Town Planning Scheme
- No. 11 Boundary
- Adjoining Town Planning Scheme Boundary
- Gaathan Boundary
- Survey Boundary
- Final Plot Number
- Final Plot Boundary

Features

- Existing Structures
- Proposed Water Channel
- High Tension Line
- Gas Pipeline

Service Lines

- Sewer Line
- Storm water drain
- Water Supply Line

Abbreviations

- | | |
|-----------------------------------|--|
| IDP/DP Amenity (AM) | IDP/DP Utility |
| BG/C - Burial Ground/ Crematorium | ESR/GSK - Elevated/ Ground Service Reservoir |
| CC - Community Center | ESS - Electric Sub-Station |
| DB - Daily Bazaar | STP - Sewage Treatment Plant |
| FS - Fire Station | IDP/DP Open Space (OS) |
| GH - General Hospital | PHC - Primary Health Center |
| PG - Park | SPG - School Play Ground |
| S - School | P - Park |

Draft Town Planning Scheme no. 11

Derawali (P), Palasppe (P), Kolvave (P), Nanagaon (P), Shivdhon (P), Turmale (P), Vadavali (P)
 Publication under Section 61(1), MR&TP Act, 1986

PLAN 05: Infrastructure Plan

Sheet No.: 516
 Date: 11/04/23
 Scale: 1:2500

City & Industrial Development Corporation of Maharashtra LTD
 8th Floor, Tower no. 10, CBD Belapur Railway Station Complex, CBD Belapur, Navi Mumbai - 400614
 CIDCO Belapur, CBD Belapur, Navi Mumbai - 400614