

LEGEND


Boundaries

- NAINA Boundary
- IDP Boundary
- Village Boundary
- Town Planning Scheme No.10 Boundary
- Adjoining Town Planning Scheme Boundary
- Gaathan Boundary
- Existing Structures
- Existing Tributary
- Railway
- Existing road
- DP roads
- MMC
- Roads outside scheme
- Gas Pipeline
- High Tension Line
- Railway Track

Total Area of Scheme: 406.3 ha

Abbreviations

- | | |
|-----------------------------------|---|
| IDP/DP Amenity | IDP/DP Utility |
| BG/C - Burial Ground/ Crematorium | CWR - Clear Water Reservoir |
| C - College | ESS - Electric Sub-Station |
| DB - Daily Bazaar | RS - Receiving Station |
| FS - Fire Station | STP - Sewage Treatment Plant |
| GH - General Hospital | |
| PS - Police Station | |
| PHC - Primary Health Center | |
| S - School | |
| IDP/DP Open Space | |
| SPG - School Play Ground | GC - Growth Center |
| PG - Play Ground | MMC - Multi Model Corridor |
| P - Park | IDP - Interim Development Plan |
| CP - City Park | NAINA - Navi-Mumbai Airport Influence Notified Area |
| JFM - Joint Forest Management | |

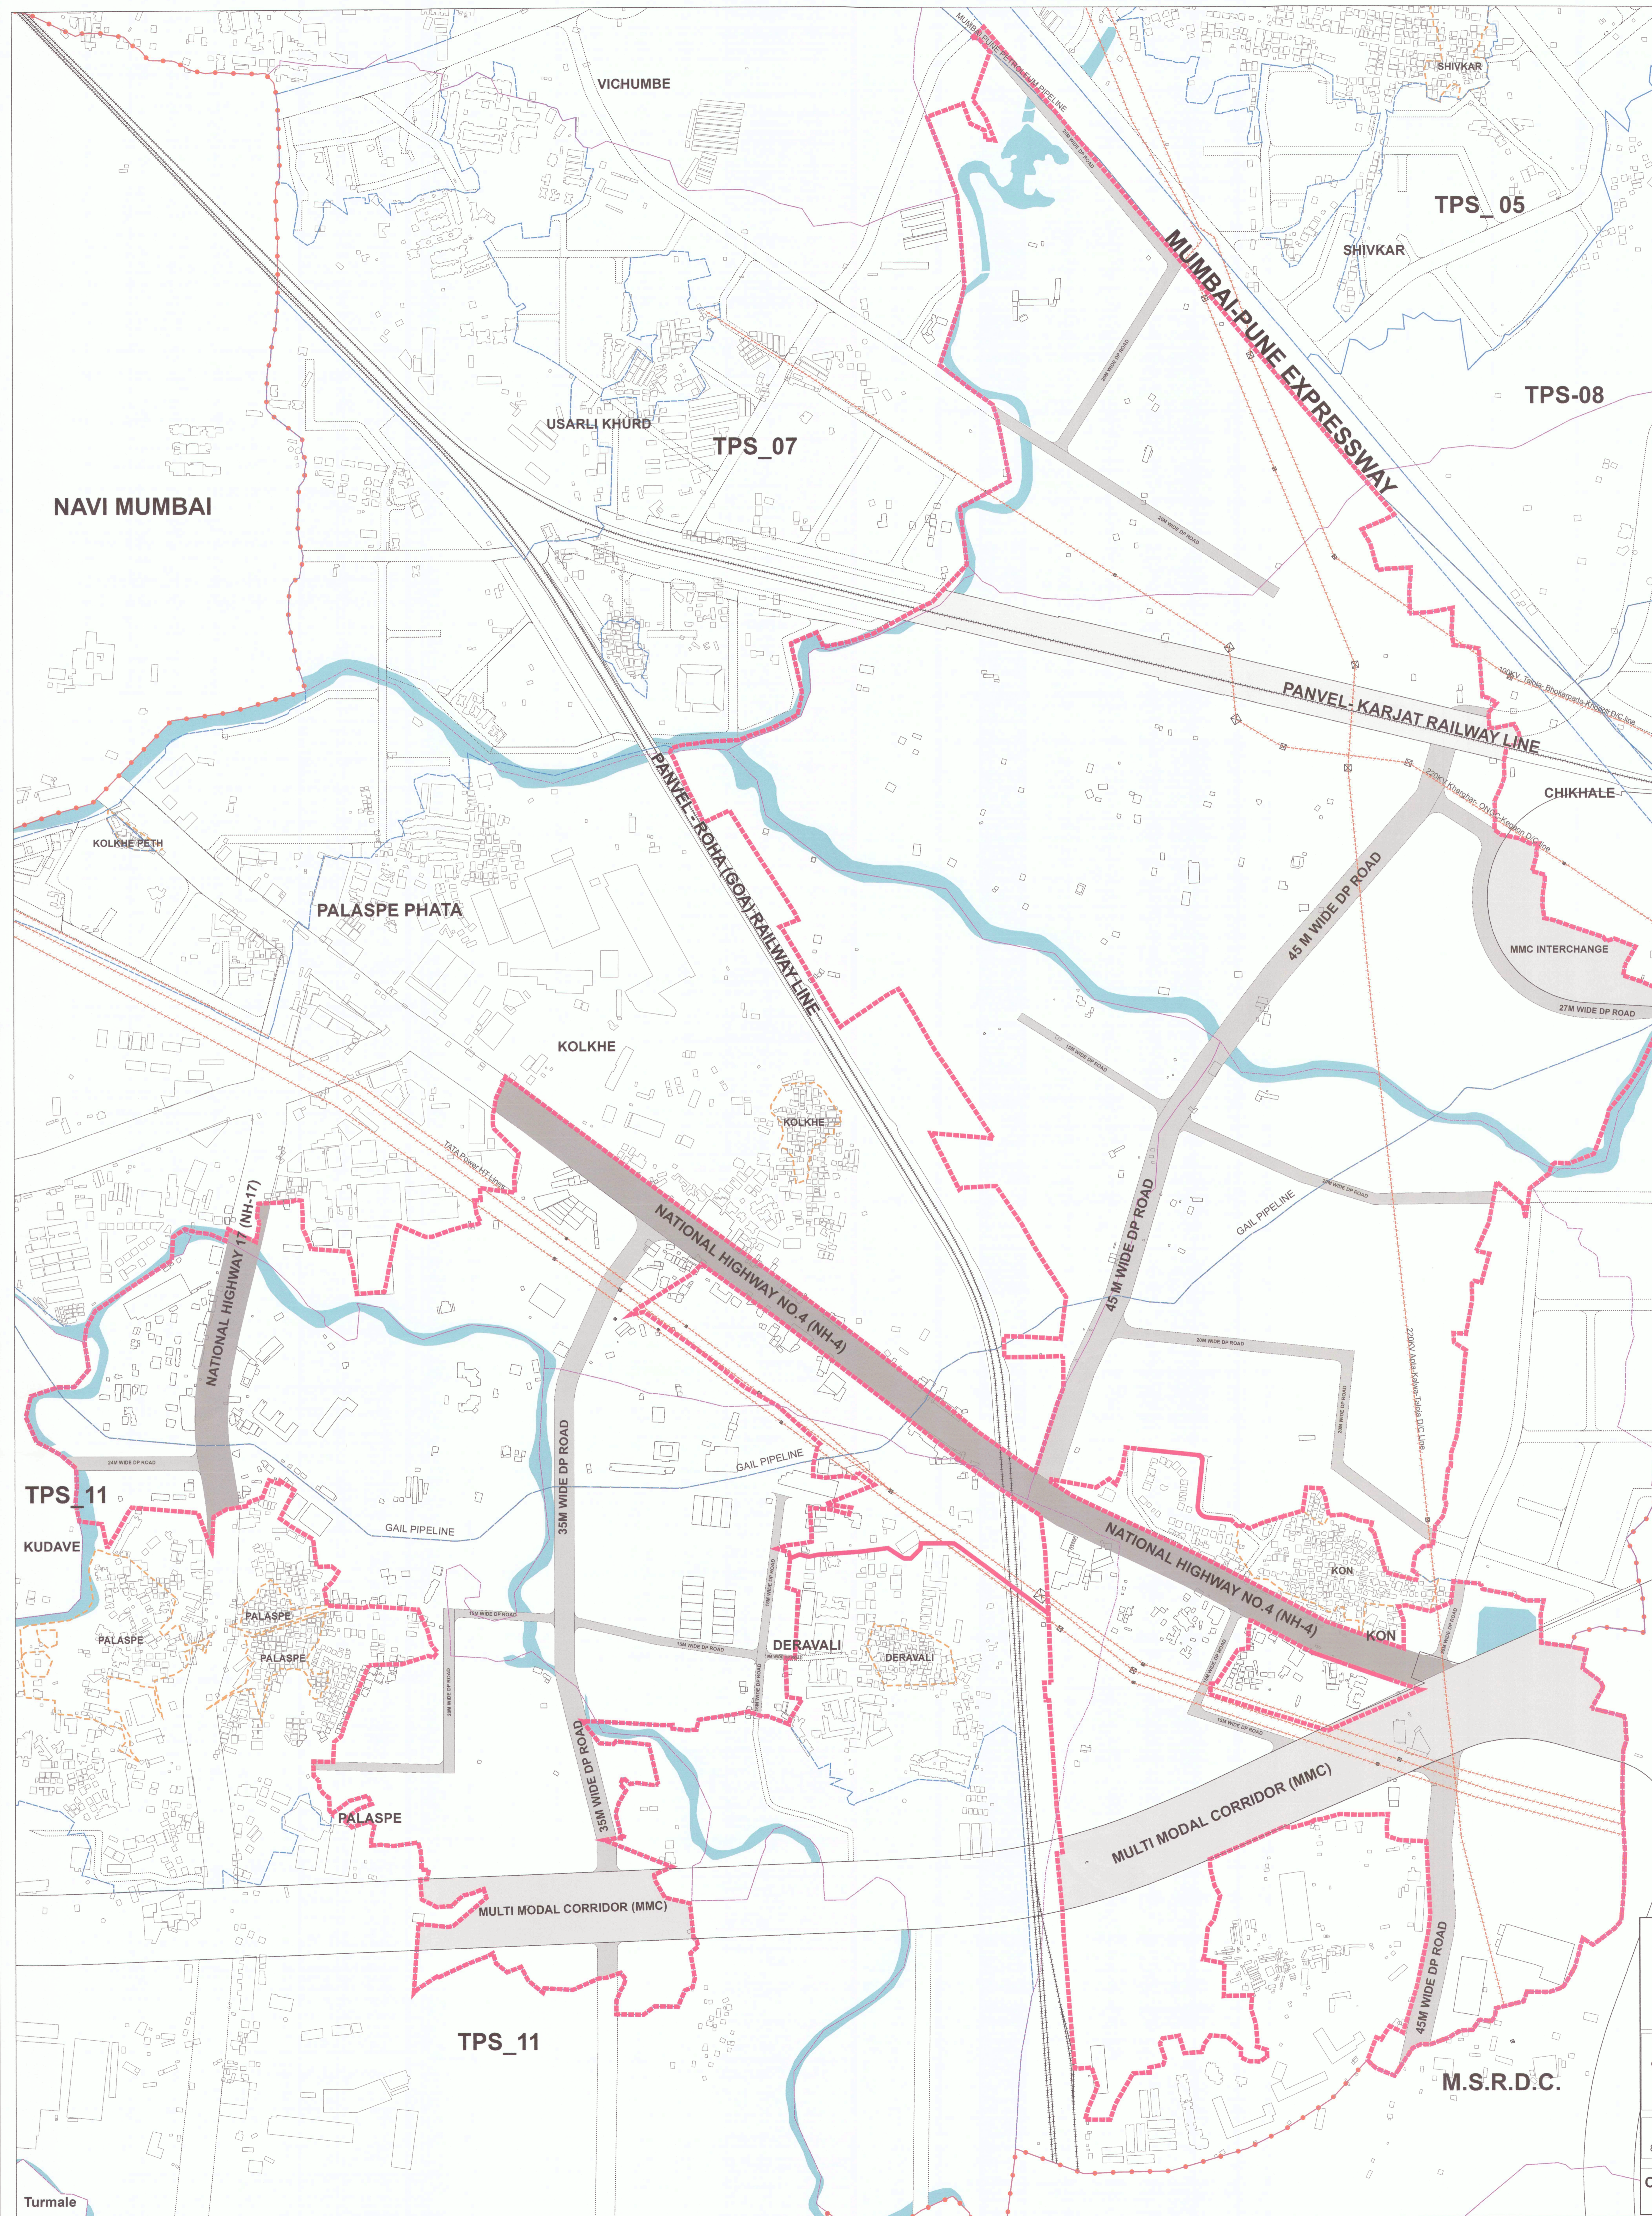

Draft Town Planning Scheme no. 10
 Shivkar (Pt), Chikhale (Pt), Deravali (Pt), Kon (Pt), Kolkhe (Pt), Kolkhe Peth (Pt), Palaspe (Pt)

Publication under Section 61(1), MR&TP Act, 1966

PLAN 01: Location Plan

Sheet No. : 1/6
 Date: 05/09/2023
 Scale: 1:2500

Chief Planner, NAINA

Navi Mumbai Airport Influence Notified Area (NAINA)
 8th Floor, Tower no. 10, CBD Belapur Railway Station Complex, CBD Belapur, Navi Mumbai - 400614

City & Industrial Development Corporation of Maharashtra LTD
 CIDCO Bhavan, CBD, Belapur, Navi Mumbai - 400614