
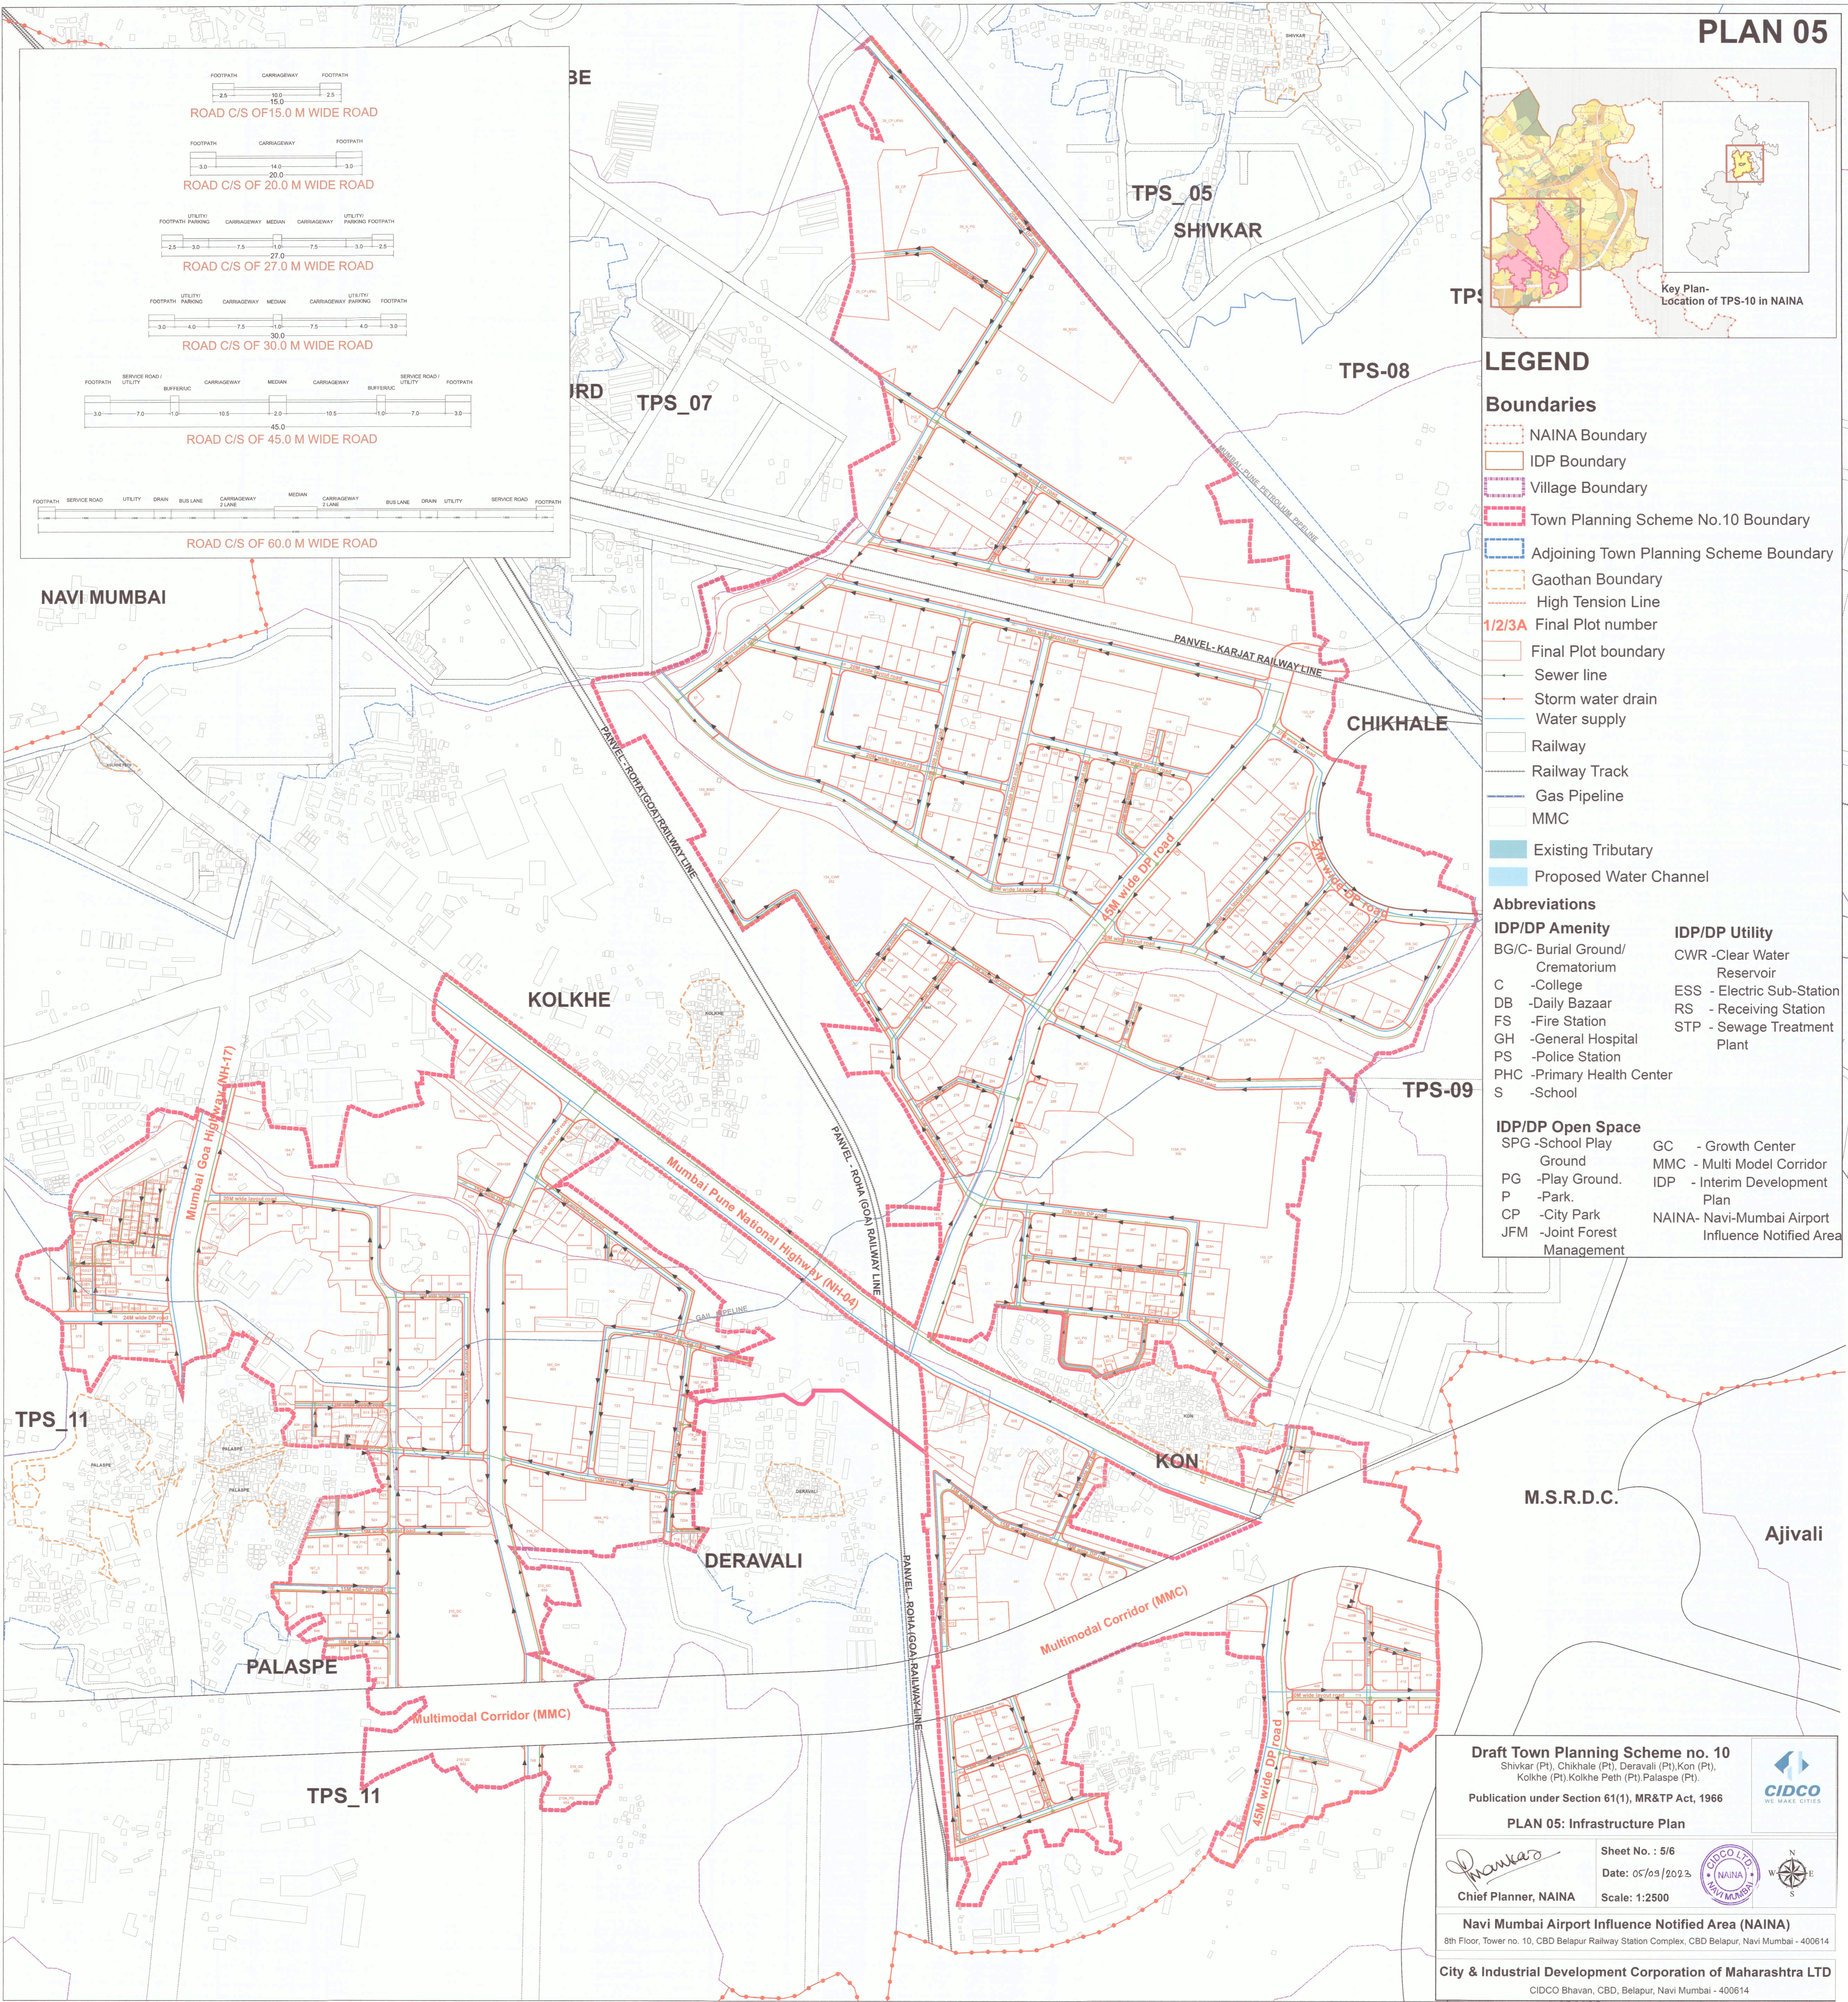


LEGEND

- Boundaries**
- NAINA Boundary
 - IDP Boundary
 - Village Boundary
 - Town Planning Scheme No.10 Boundary
 - Adjoining Town Planning Scheme Boundary
 - Gaathan Boundary
 - High Tension Line
 - 1/2/3A Final Plot number
 - Final Plot boundary
 - Sewer line
 - Storm water drain
 - Water supply
 - Railway
 - Railway Track
 - Gas Pipeline
 - MMC
 - Existing Tributary
 - Proposed Water Channel

- Abbreviations**
- | | |
|-----------------------------------|------------------------------|
| IDP/DP Amenity | IDP/DP Utility |
| BG/C - Burial Ground/ Crematorium | CWR - Clear Water Reservoir |
| C - College | ESS - Electric Sub-Station |
| DB - Daily Bazaar | RS - Receiving Station |
| FS - Fire Station | STP - Sewage Treatment Plant |
| GH - General Hospital | |
| PS - Police Station | |
| PHC - Primary Health Center | |
| S - School | |
-
- | | |
|-------------------------------|---|
| IDP/DP Open Space | GC - Growth Center |
| SPG - School Play Ground | MMC - Multi Model Corridor |
| PG - Play Ground | IDP - Interim Development Plan |
| P - Park | NAINA - Navi-Mumbai Airport Influence Notified Area |
| CP - City Park | |
| JFM - Joint Forest Management | |

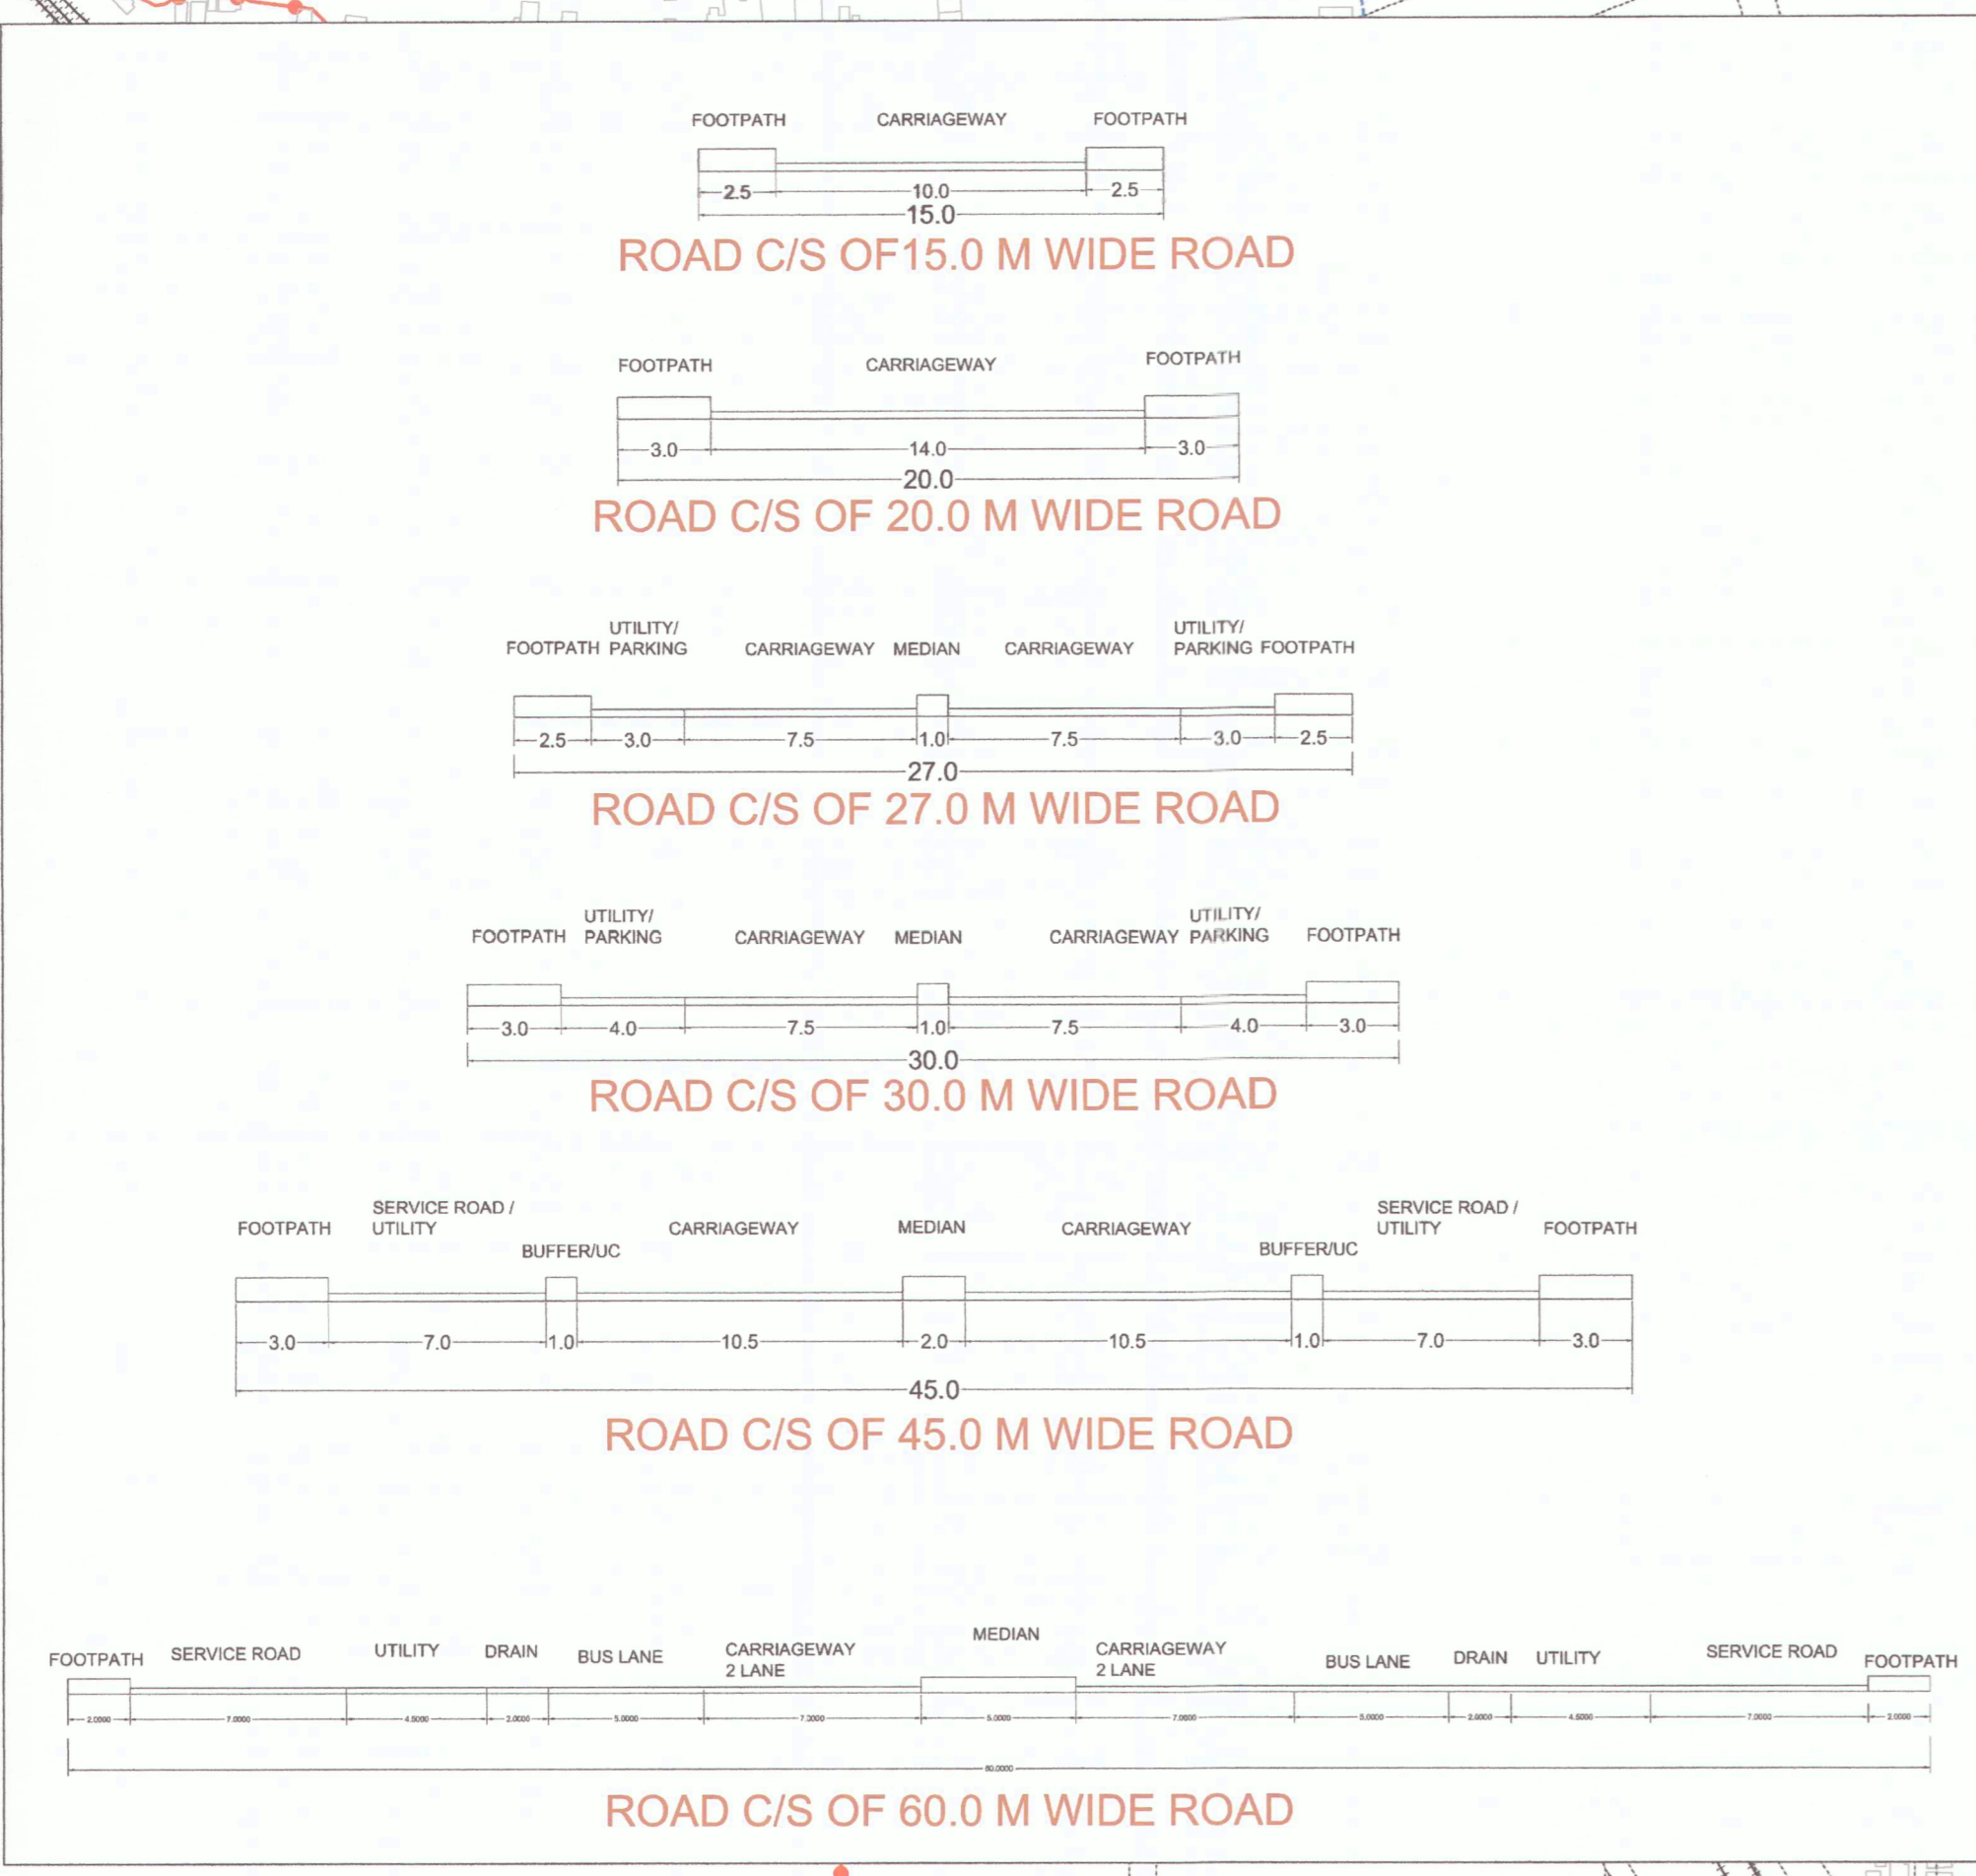

Draft Town Planning Scheme no. 10
 Shivkar (Pt), Chikhale (Pt), Deravali (Pt), Kon (Pt),
 Kolkhe (Pt), Kolkhe Peth (Pt), Palaspe (Pt).

Publication under Section 61(1), MR&TP Act, 1966

PLAN 05: Infrastructure Plan

Sheet No. : 5/6
 Date: 05/03/2023
 Scale: 1:2500

Chief Planner, NAINA

Navi Mumbai Airport Influence Notified Area (NAINA)
 8th Floor, Tower no. 10, CBD Belapur Railway Station Complex, CBD Belapur, Navi Mumbai - 400614

City & Industrial Development Corporation of Maharashtra LTD
 CIDCO Bhavan, CBD, Belapur, Navi Mumbai - 400614